




FLATS

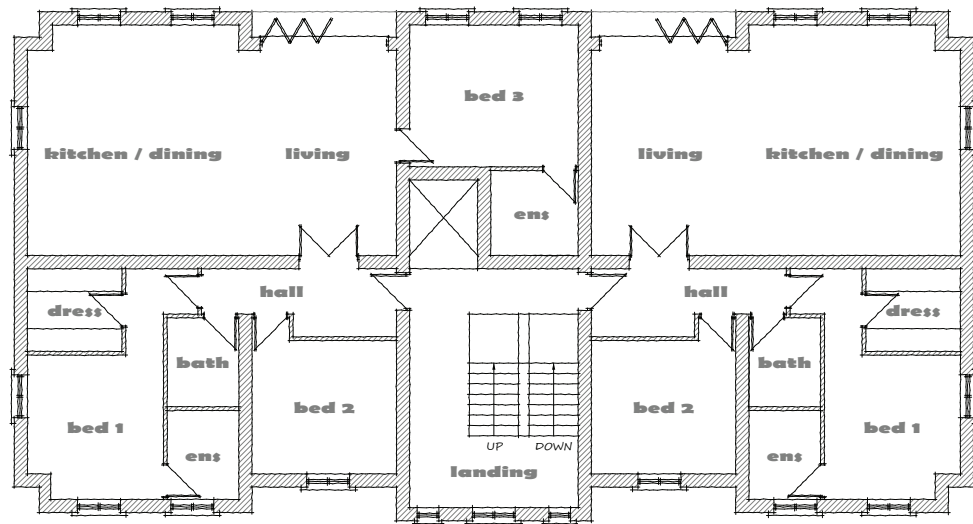


first

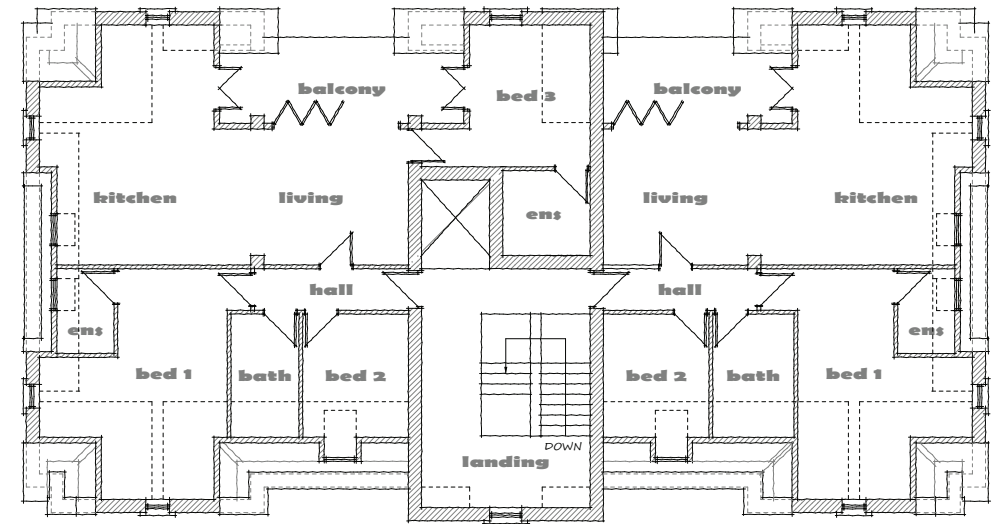


second

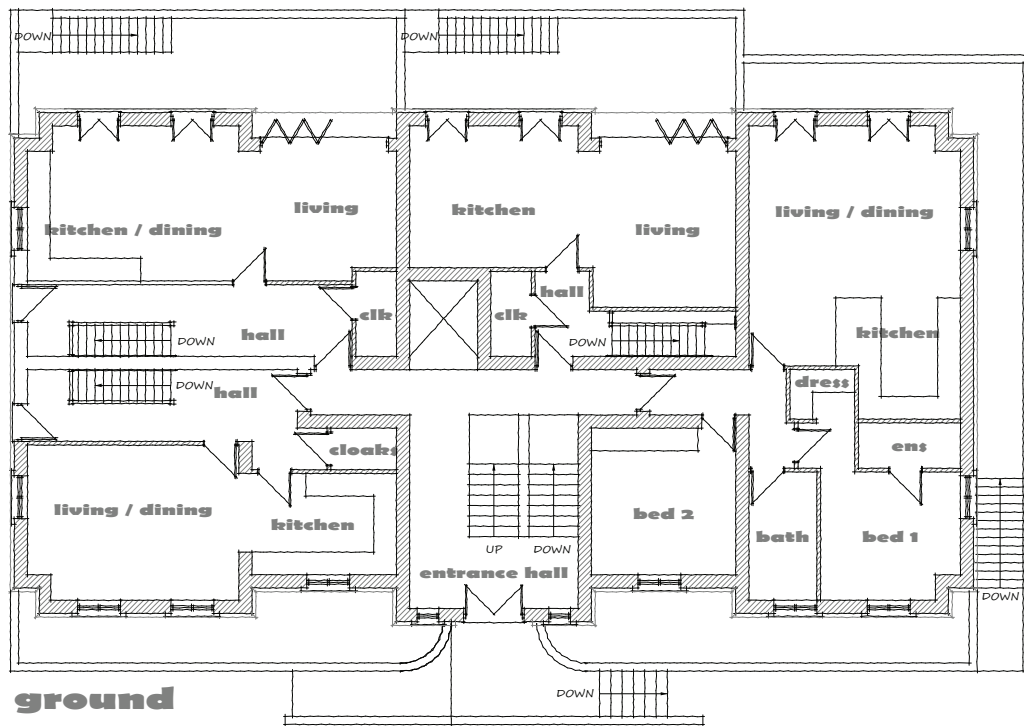

ground

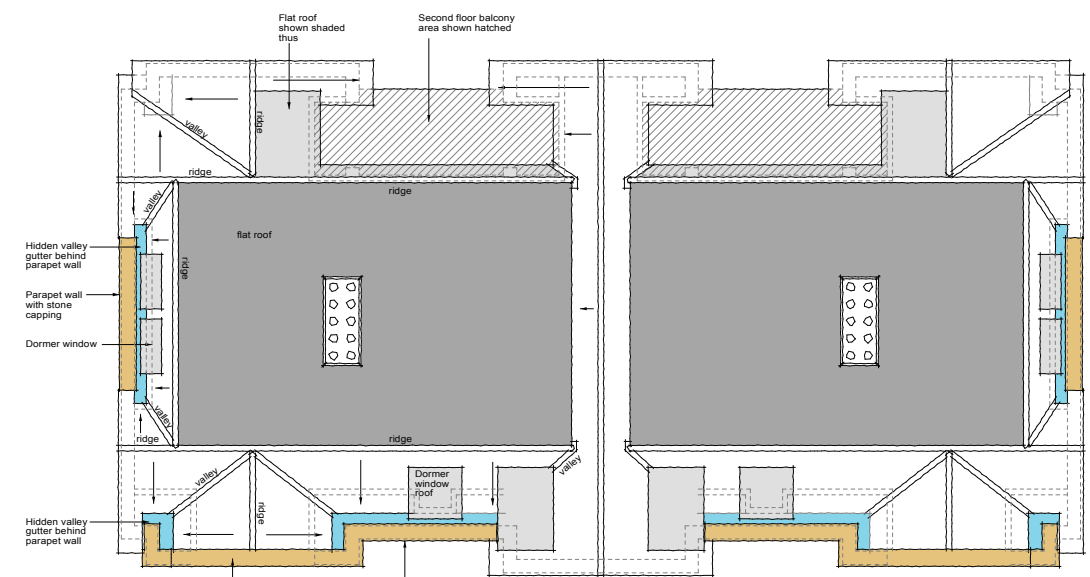

roof

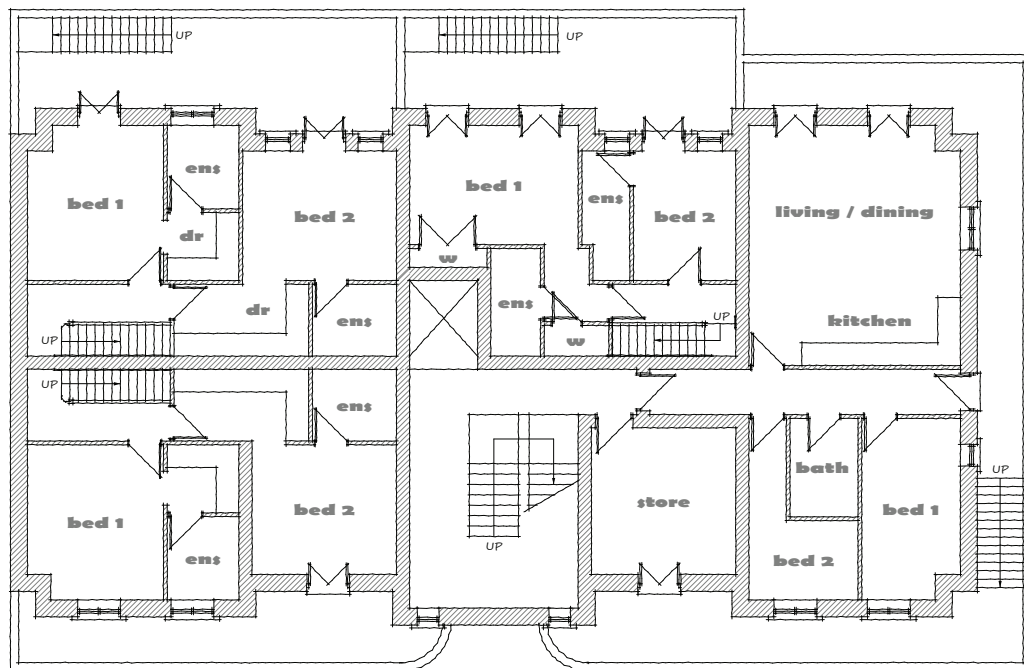

basement

THE GENERAL CONTRACTOR IS TO CHECK ALL DIMENSIONS PRIOR TO COMMENCEMENT ON SITE AND TO IMMEDIATELY REPORT ANY DISCREPANCIES TO ELY DESIGN GROUP. SIMILARLY REPORT ANY UNEXPLAINED SITE FEATURES NOT SHOWN ON THE DRAWING.

THE COPYRIGHT OF THIS DRAWING IS RETAINED BY ELY DESIGN GROUP.

THIS DRAWING MUST BE READ IN CONJUNCTION WITH THE CONSTRUCTION NOTES AND ENGINEER'S DESIGN AND DRAWINGS IF APPLICABLE.

DO NOT SCALE FROM THIS DRAWING

ELY DESIGN GROUP
 ARCHITECTURE BY PROFESSIONALS
 3 SHORT ROAD, STRETHAM
 ELY, CAMBS. CB6 3LS
 T: 01353 649649
 WWW.ELYDESIGNGROUP.CO.UK

CLIENT


PROJECT

DRAWING TITLE
FLOOR PLANS

DRAWING No. EDG/15/59/200
 SCALES: 1:100
 DATE: OCT. '16
 REV: A
 DRAWN BY: AJN



front elevation

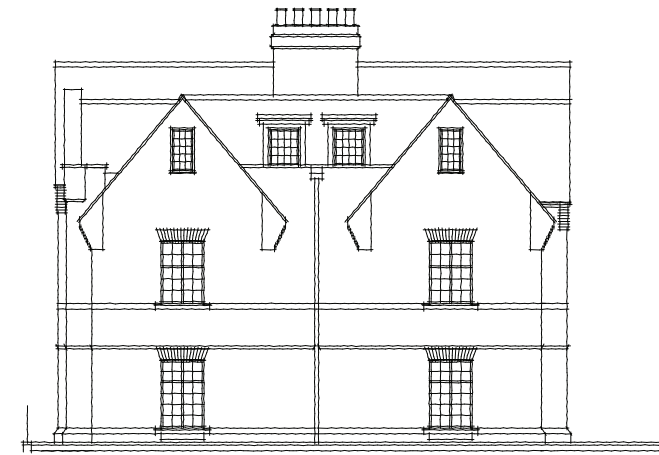

side elevation



side elevation



rear elevation

THE GENERAL CONTRACTOR IS TO CHECK ALL DIMENSIONS PRIOR TO COMMENCEMENT ON SITE AND TO IMMEDIATELY REPORT ANY DISCREPANCIES TO ELY DESIGN GROUP. SIMILARLY REPORT ANY UNEXPLAINED SITE FEATURES NOT SHOWN ON THE DRAWING.

THE COPYRIGHT OF THIS DRAWING IS RETAINED BY ELY DESIGN GROUP.

THIS DRAWING MUST BE READ IN CONJUNCTION WITH THE CONSTRUCTION NOTES AND ENGINEER'S DESIGN AND DRAWINGS IF APPLICABLE.

DO NOT SCALE FROM THIS DRAWING

ELY DESIGN GROUP
 ARCHITECTURE BY PROFESSIONALS
 3 SHORT ROAD, STRETHAM
 ELY, CAMBS. CB6 3LS
 T: 01353 649649
 WWW.ELYDESIGNGROUP.CO.UK

CLIENT

PROJECT

DRAWING TITLE
PROPOSED ELEVATIONS

DRAWING No. EDG/15/59/201 SCALES: 1:100
 DATE: OCT. '16
 REV: DRAWN BY: AJN



front elevation



side elevation



side elevation



rear elevation

THE GENERAL CONTRACTOR IS TO CHECK ALL DIMENSIONS PRIOR TO COMMENCEMENT ON SITE AND TO IMMEDIATELY REPORT ANY DISCREPANCIES TO ELY DESIGN GROUP. SIMILARLY REPORT ANY UNEXPLAINED SITE FEATURES NOT SHOWN ON THE DRAWING.

THE COPYRIGHT OF THIS DRAWING IS RETAINED BY ELY DESIGN GROUP.

THIS DRAWING MUST BE READ IN CONJUNCTION WITH THE CONSTRUCTION NOTES AND ENGINEER'S DESIGN AND DRAWINGS IF APPLICABLE.

DO NOT SCALE FROM THIS DRAWING

ELY DESIGN GROUP
ARCHITECTURE BY PROFESSIONALS

3 SHORT ROAD, STRETHAM
ELY, CAMBS. CB6 3LS
T: 01353 649649
WWW.ELYDESIGNGROUP.CO.UK

CLIENT


PROJECT

DRAWING TITLE

PROPOSED ELEVATIONS INC BASEMENT


DRAWING No. EDG/15/59/207 REV: A
SCALES: 1:100
DATE: OCT. '16
DRAWN BY: AJN

A 18.04.27 MINOR AMENDS

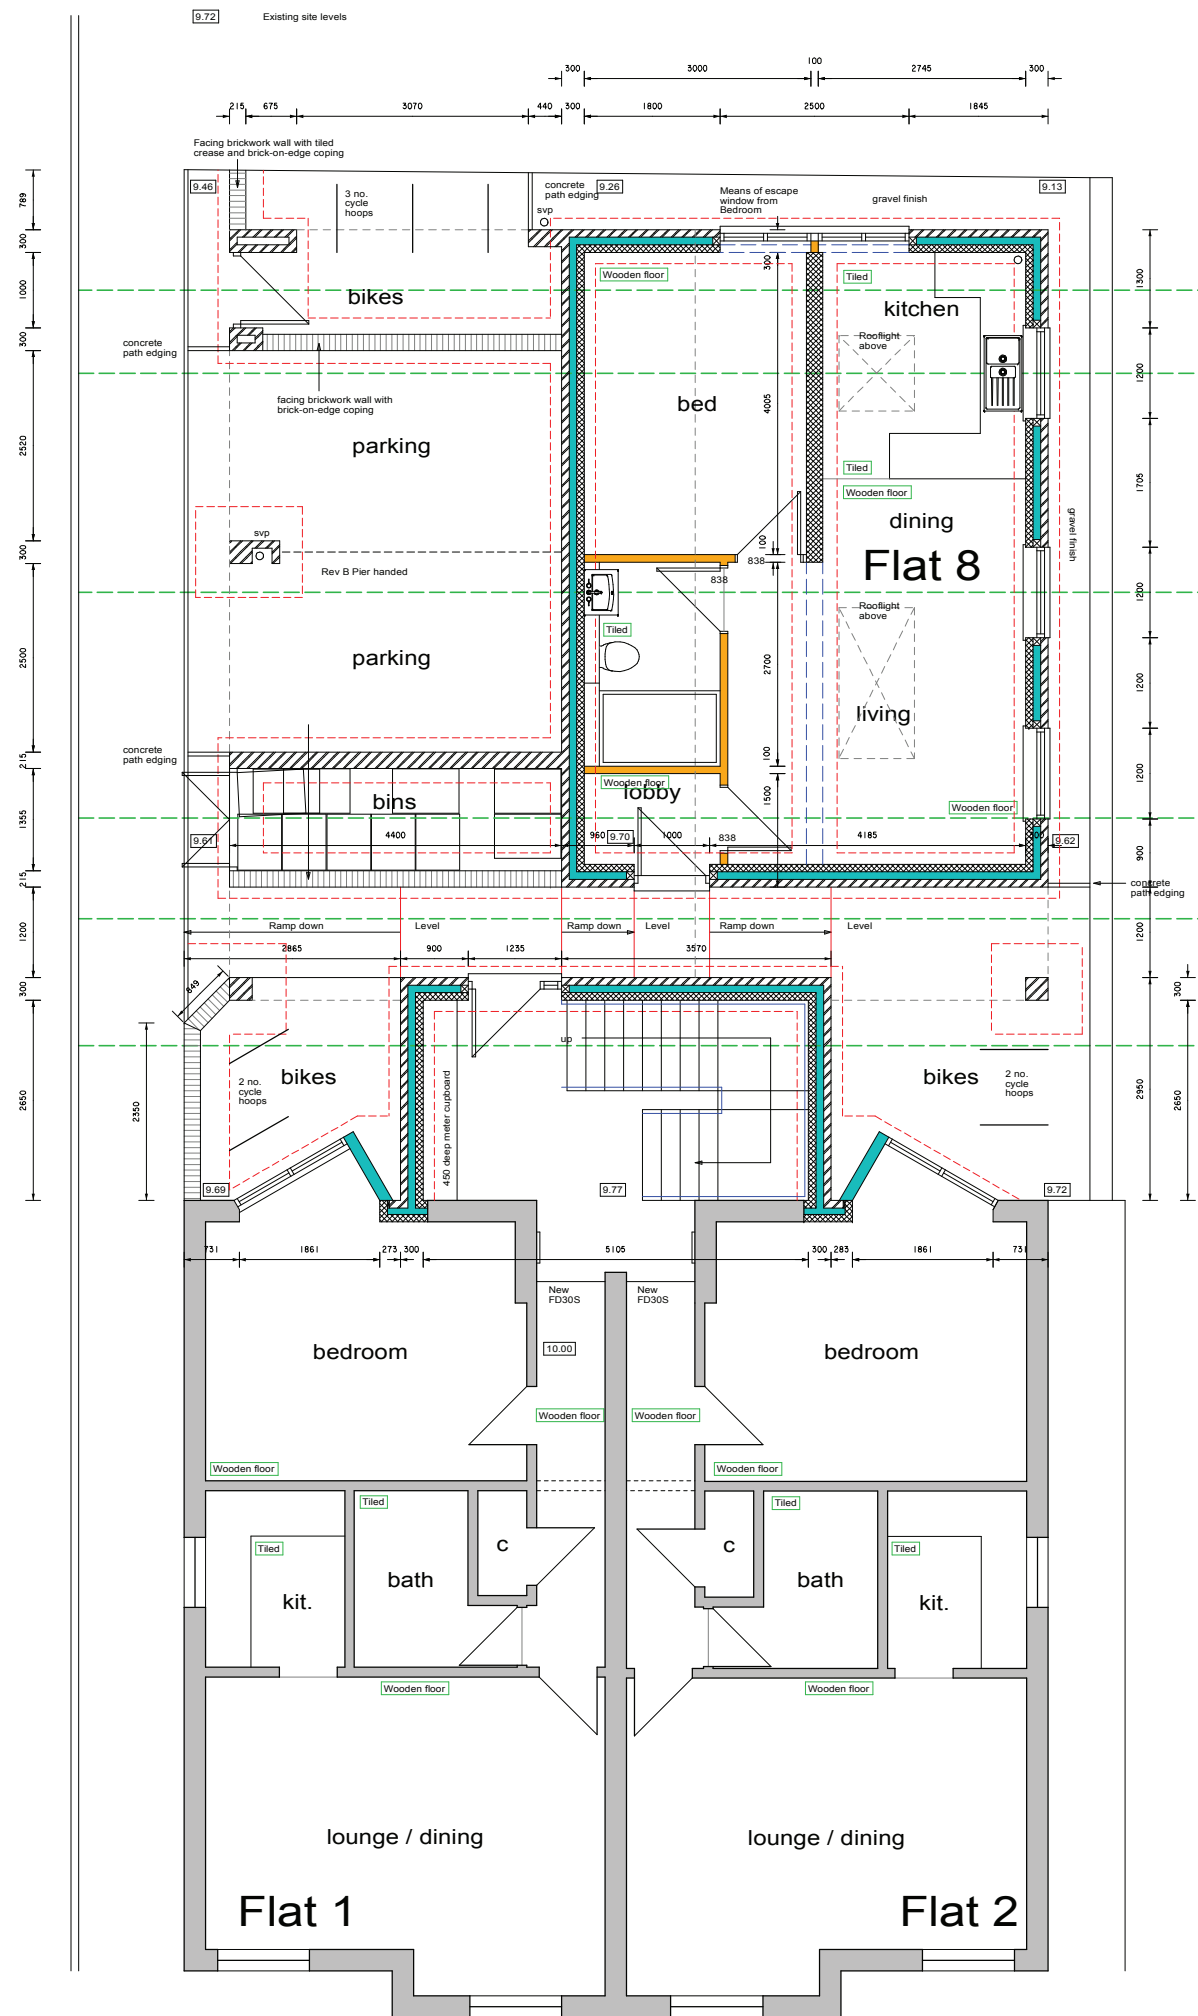

proposed gf / site plan

1
2
3
4
5
6

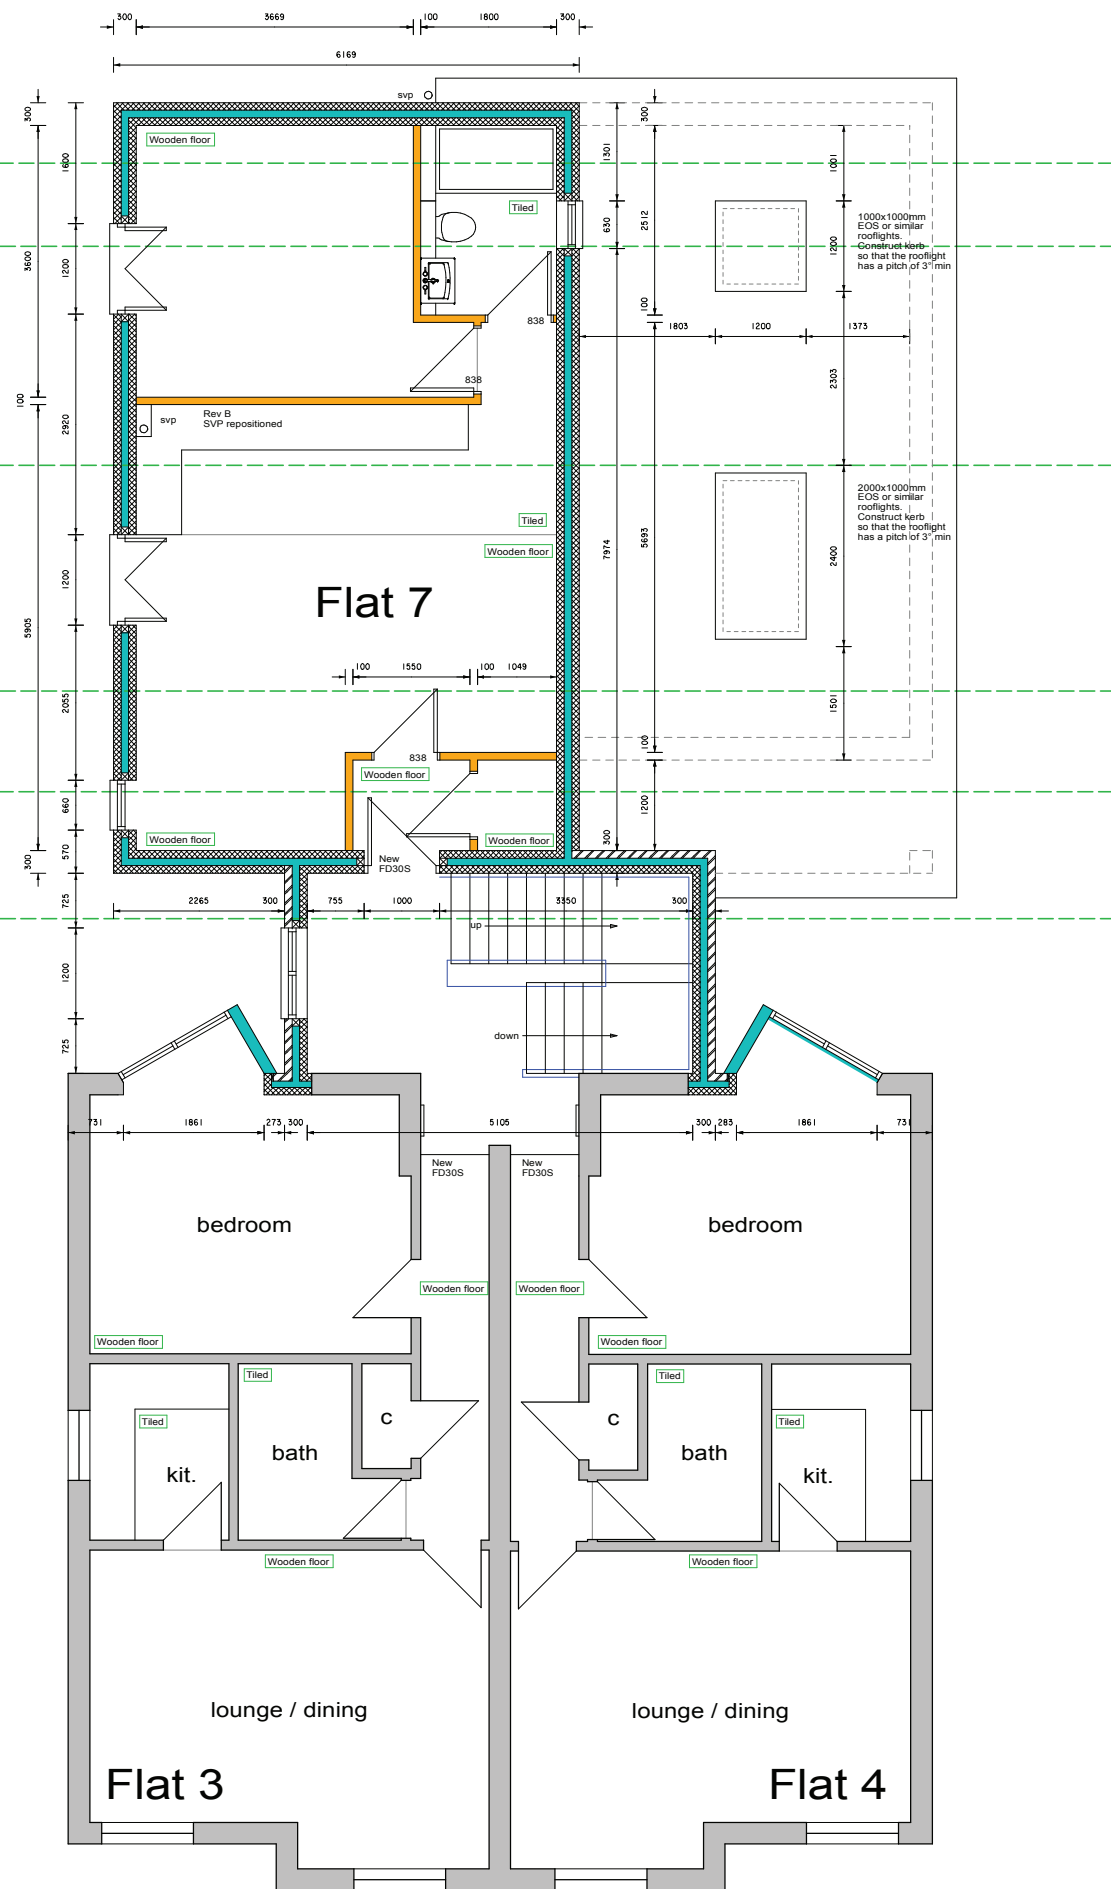

proposed ff plan

THE GENERAL CONTRACTOR IS TO CHECK ALL DIMENSIONS PRIOR TO COMMENCEMENT ON SITE AND TO IMMEDIATELY REPORT ANY DISCREPANCIES TO ELY DESIGN GROUP. SIMILARLY REPORT ANY UNEXPLAINED SITE FEATURES NOT SHOWN ON THE DRAWING.

THE COPYRIGHT OF THIS DRAWING IS RETAINED BY ELY DESIGN GROUP.

THIS DRAWING MUST BE READ IN CONJUNCTION WITH THE CONSTRUCTION NOTES AND ENGINEER'S DESIGN AND DRAWINGS IF APPLICABLE.

DO NOT SCALE FROM THIS DRAWING.

B 21.09.17 SVP repositioned. Pier handed CONTRACT ISSUE

ELY DESIGN GROUP
 Architecture by Professionals
 3 Short Road, STRETHAM, Ely,
 Cambs. CB6 3LS.
 T: 01353 649649 M: 07939 158482
 www.elydesigngroup.co.uk

Client

Project

Drawing Title
 WORKING DRAWING - SHEET 1

| | |
|-----------------------------|---|
| Drawing No. EDG/13/34/4B | Scales: 1:50 Date: JAN. '14 Drawn by: AJN |
|-----------------------------|---|

THE GENERAL CONTRACTOR IS TO CHECK ALL DIMENSIONS PRIOR TO COMMENCEMENT ON SITE AND TO IMMEDIATELY REPORT ANY DISCREPANCIES TO ELY DESIGN GROUP. SIMILARLY REPORT ANY UNEXPLAINED SITE FEATURES NOT SHOWN ON THE DRAWING.


THE COPYRIGHT OF THIS DRAWING IS RETAINED BY ELY DESIGN GROUP.

THIS DRAWING MUST BE READ IN CONJUNCTION WITH THE CONSTRUCTION NOTES AND ENGINEER'S DESIGN AND DRAWINGS IF APPLICABLE.

DO NOT SCALE FROM THIS DRAWING.

Project
 Drawing Title
 WORKING DRAWING - SHEET 3
 Drawing No.
 EDG/13/34/6
 Scales: 1:50
 Date: JAN. '14
 Drawn by: AJN
 CONTRACT ISSUE

ELY DESIGN GROUP
 Architecture by Professionals
 3 Short Road, STRETHAM, Ely,
 Cambs. CB6 3LS.
 T: 01353 649649 M: 07939 158482
 www.elydesigngroup.co.uk
 Client

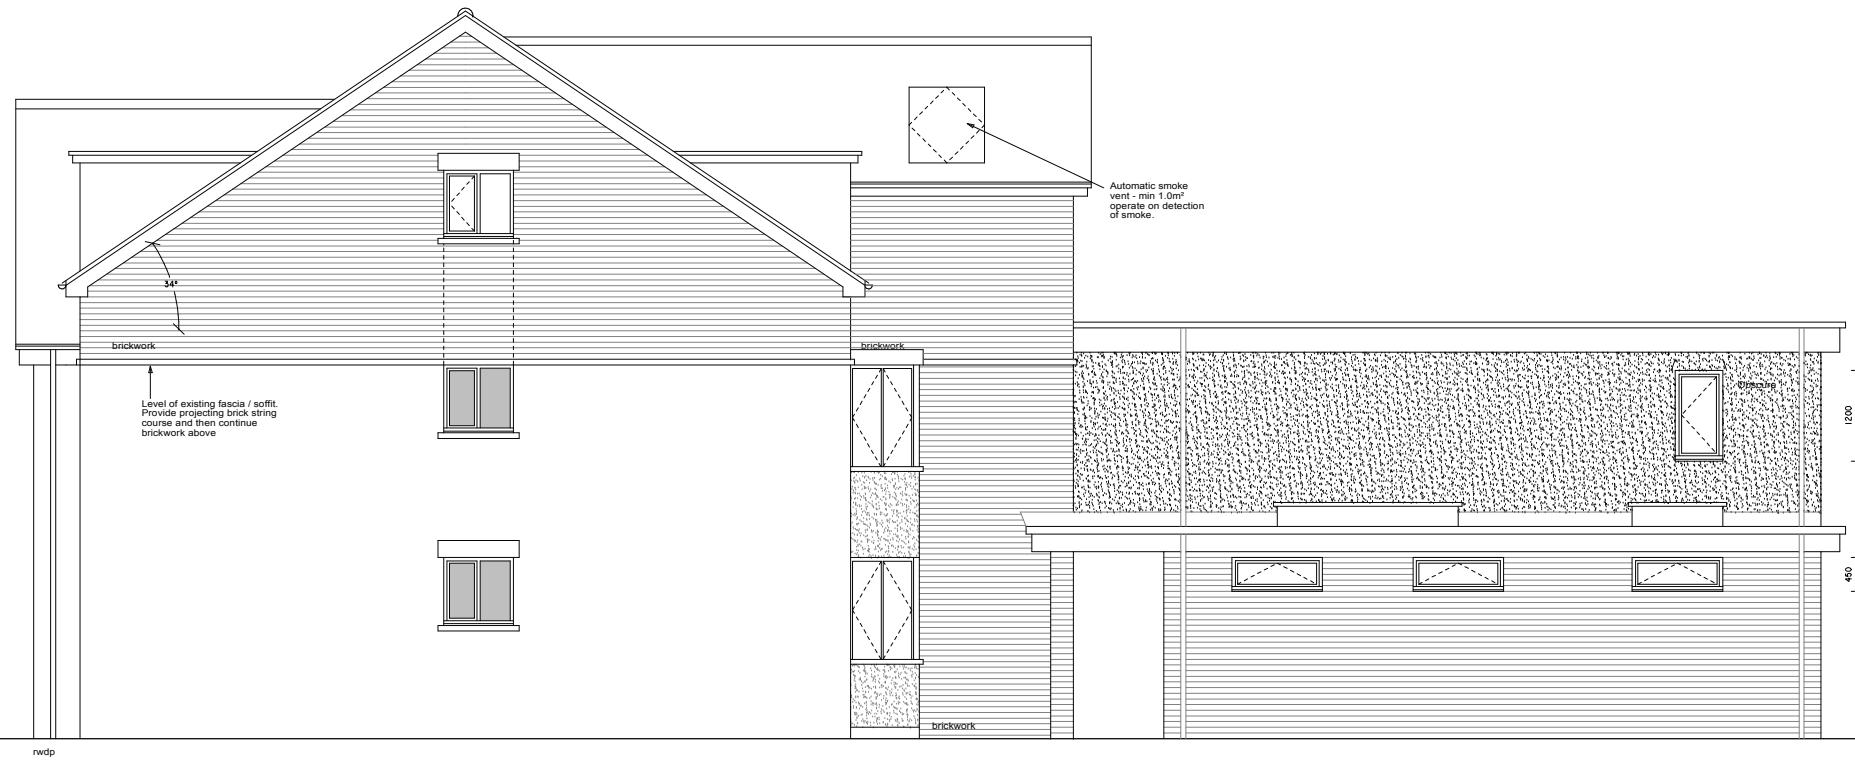


side / west elevation








front / north elevation



rear / south elevation

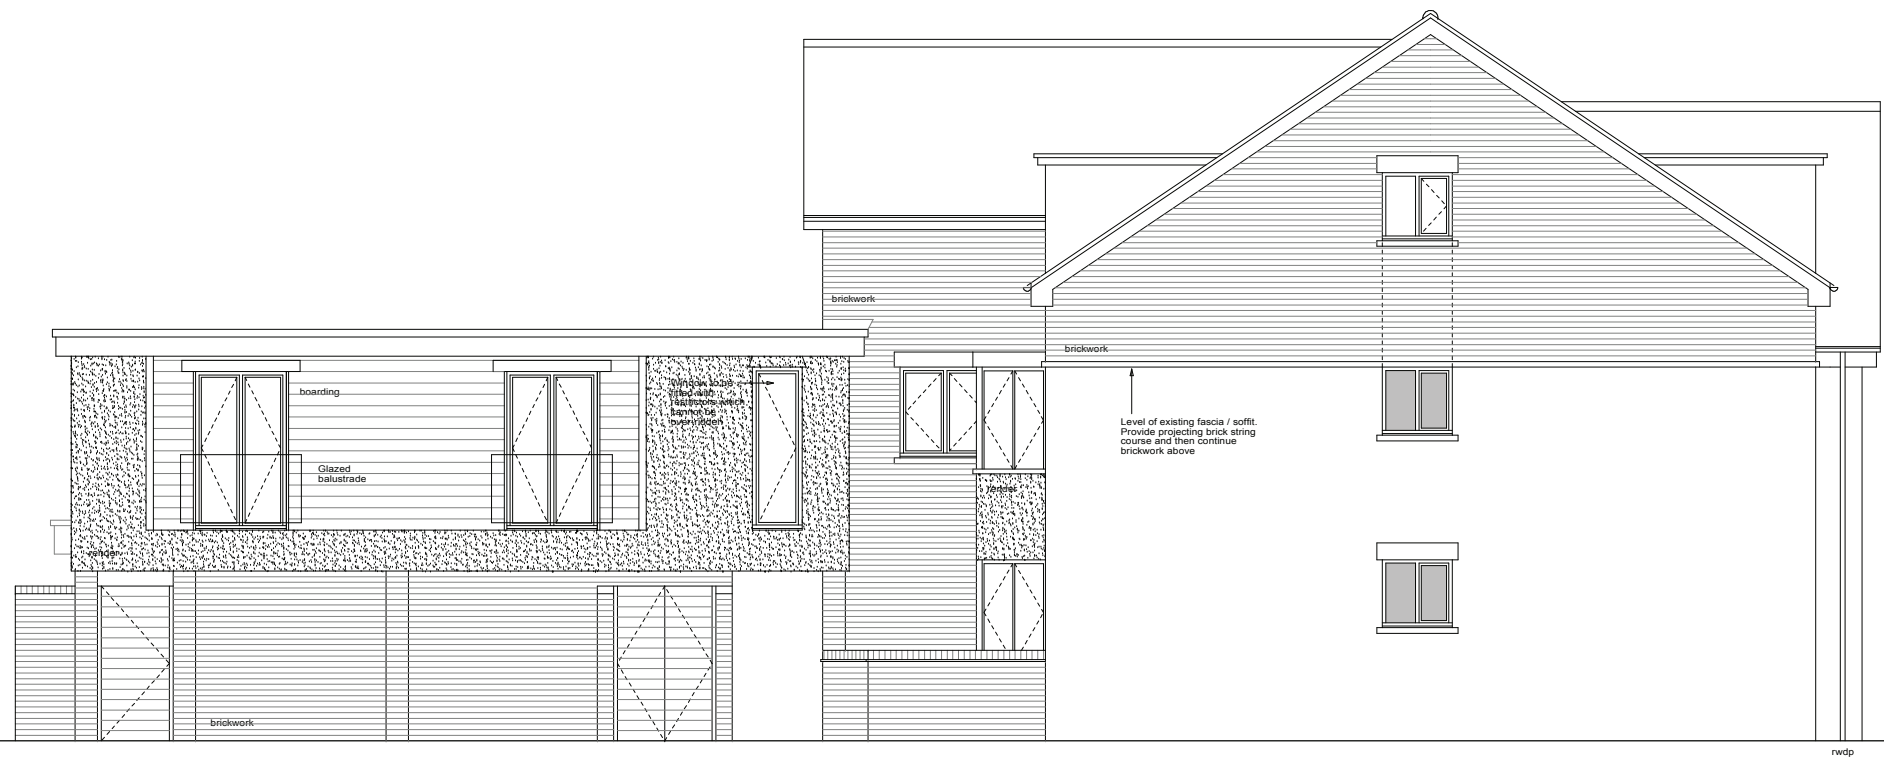

side / east elevation

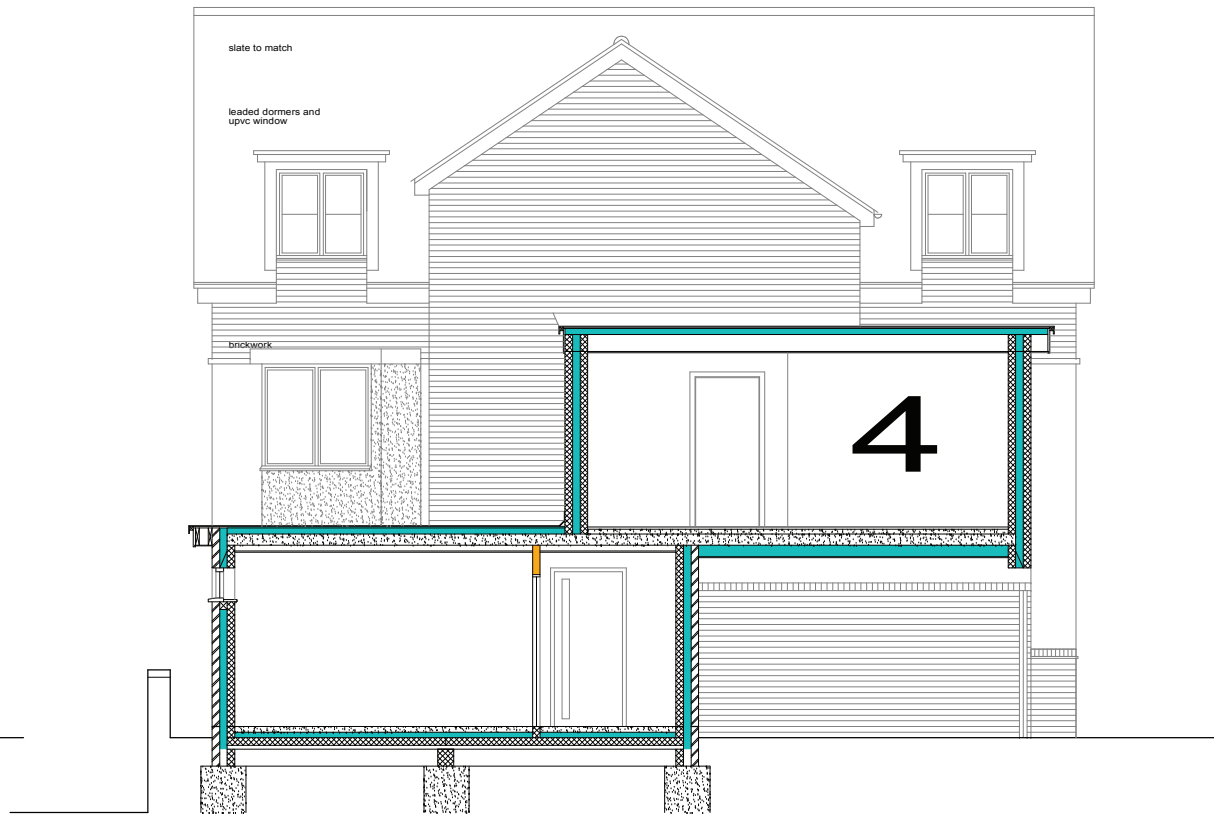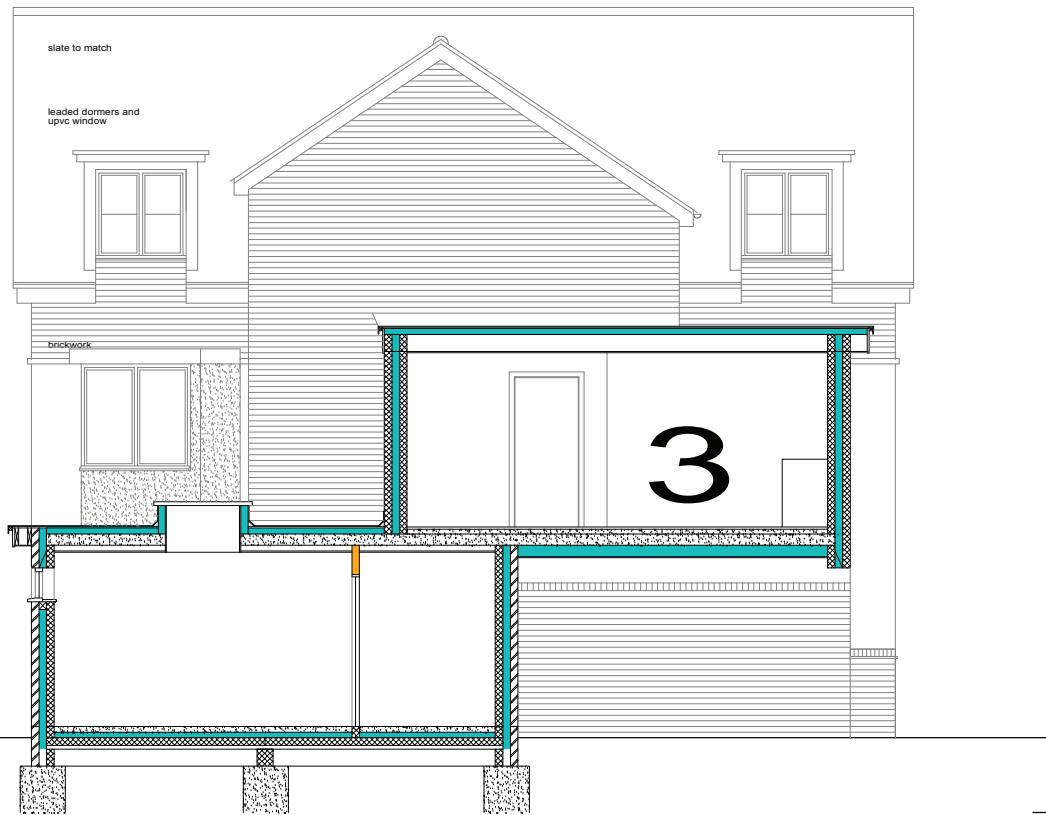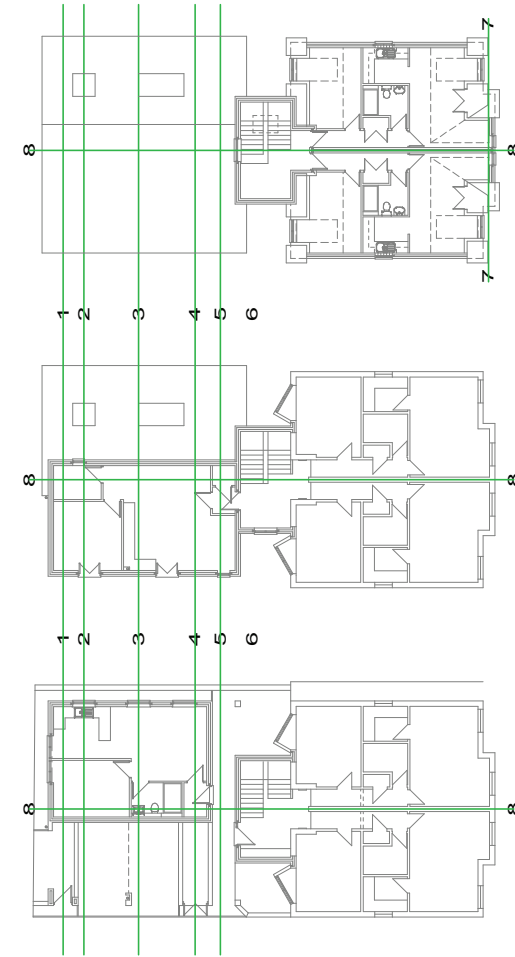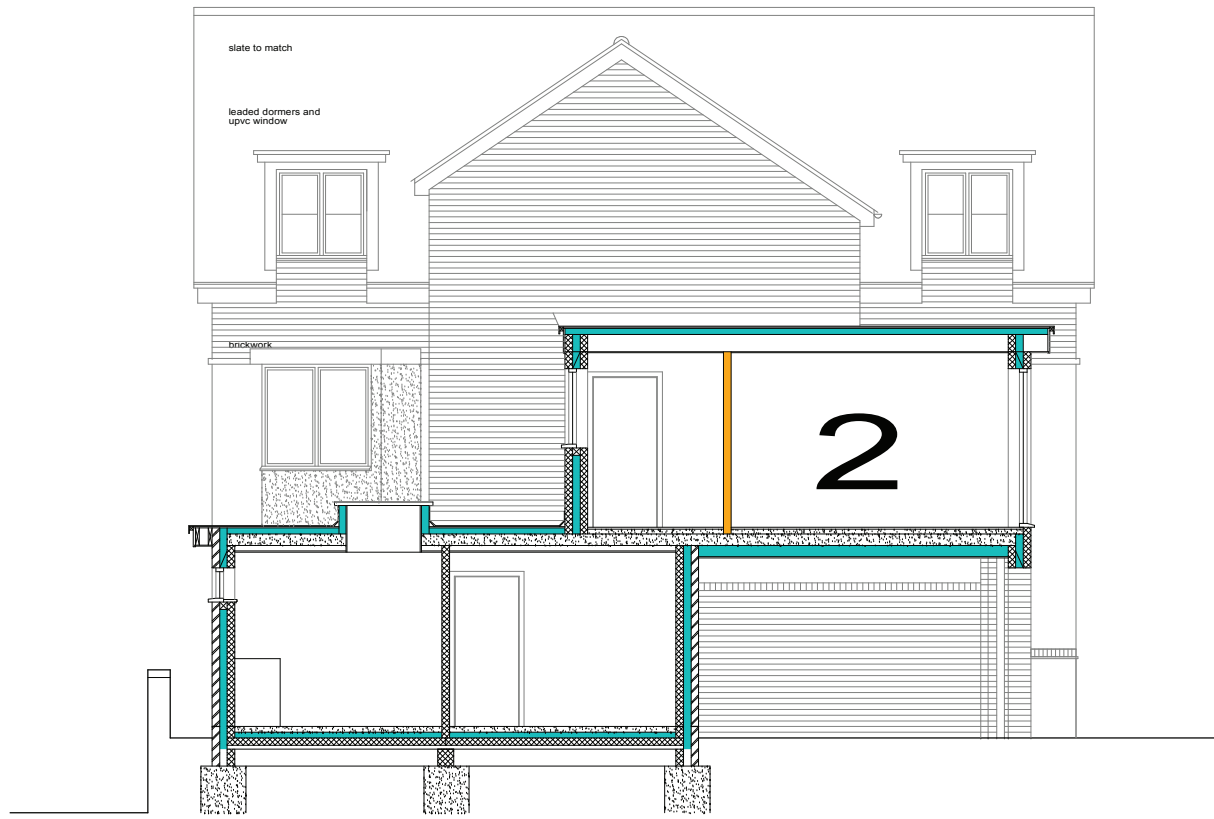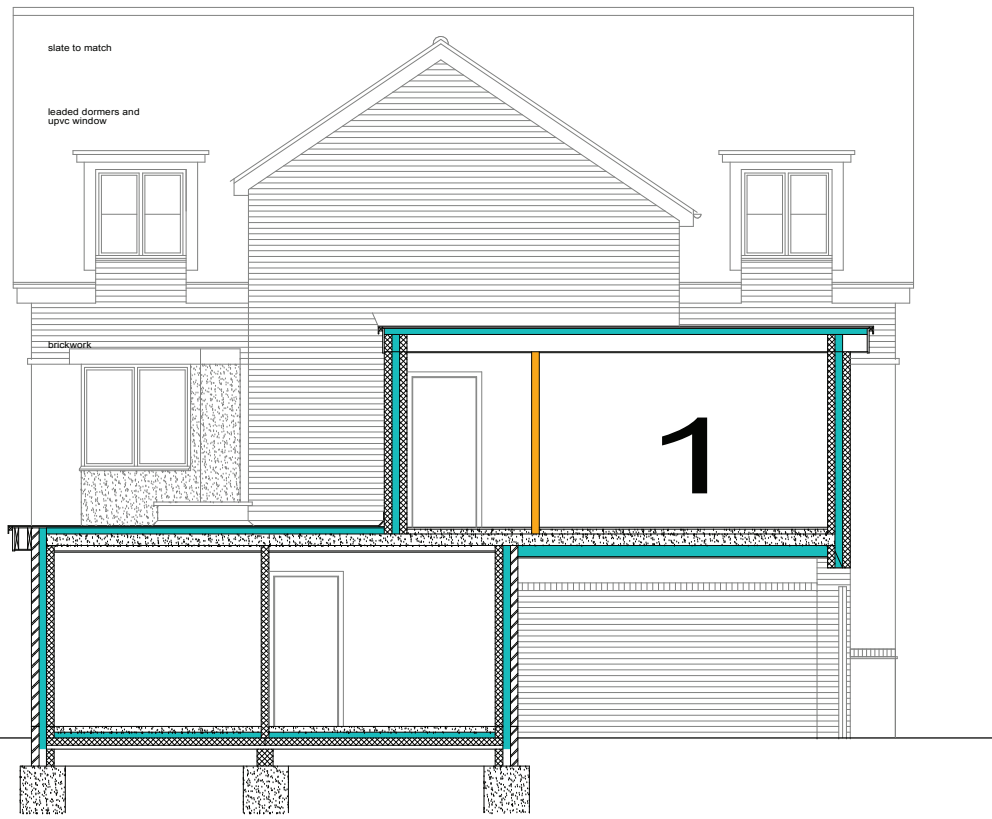

THE GENERAL CONTRACTOR IS TO CHECK ALL DIMENSIONS PRIOR TO COMMENCEMENT ON SITE AND TO IMMEDIATELY REPORT ANY DISCREPANCIES TO ELY DESIGN GROUP. SIMILARLY REPORT ANY UNEXPLAINED SITE FEATURES NOT SHOWN ON THE DRAWING.

THE COPYRIGHT OF THIS DRAWING IS RETAINED BY ELY DESIGN GROUP

THIS DRAWING MUST BE READ IN CONJUNCTION WITH THE CONSTRUCTION NOTES AND ENGINEER'S DESIGN AND DRAWINGS IF APPLICABLE

DO NOT SCALE FROM THIS DRAWING

CONTRACT ISSUE

ELY DESIGN GROUP
 Architecture by Professionals
 3 Short Road, STRETHAM, Ely,
 Cambs. CB6 3LS.
 T: 01353 649649 M: 07939 158482
 www.elydesigngroup.co.uk

Client




Project

Drawing Title
 WORKING DRAWING - SHEET 4

| | |
|----------------------------|---|
| Drawing No. EDG/13/34/7 | Scales: 1:50 Date: JAN. '14 Drawn by: AJN |
|----------------------------|---|

| Electrical Symbol Legend | |
|--------------------------|-----------------------------------|
| Item | Description |
| | 1 Way Switch |
| | 2 Way Switch |
| | Consumer Unit |
| | Cooker Control |
| | Door Bell Push |
| | Door_Bell |
| | Double Switched Socket High Level |
| | Double Switched Socket Low Level |
| | Electric Door Entry Caller |
| | Electric Door Entry Control |
| | Electric Meter Box |
| | Ext Bulkhead Light Solar Control |
| | External Bulkhead Light Fitting |
| | Extractor Fan |
| | Lockable Landlords Socket |
| | Pendant Light Fitting |
| | Pull Switch |
| | Shaver Socket Light |
| | Single Switched Socket Low Level |
| | Smoke Detector |
| | Spotlight Fitting |
| | Switched Fused Spur |
| | Telephone Point |
| | Tv Point |
| | Wall Light |

Flat 2 layout is the existing installation to flats 1-4
 Flat 1 shows the additional fittings to flats 1, 2, 3 & 4
 Flat 4 shows the new ceiling fittings to flats 3 & 4
 Flat 3 is the same as flat 4

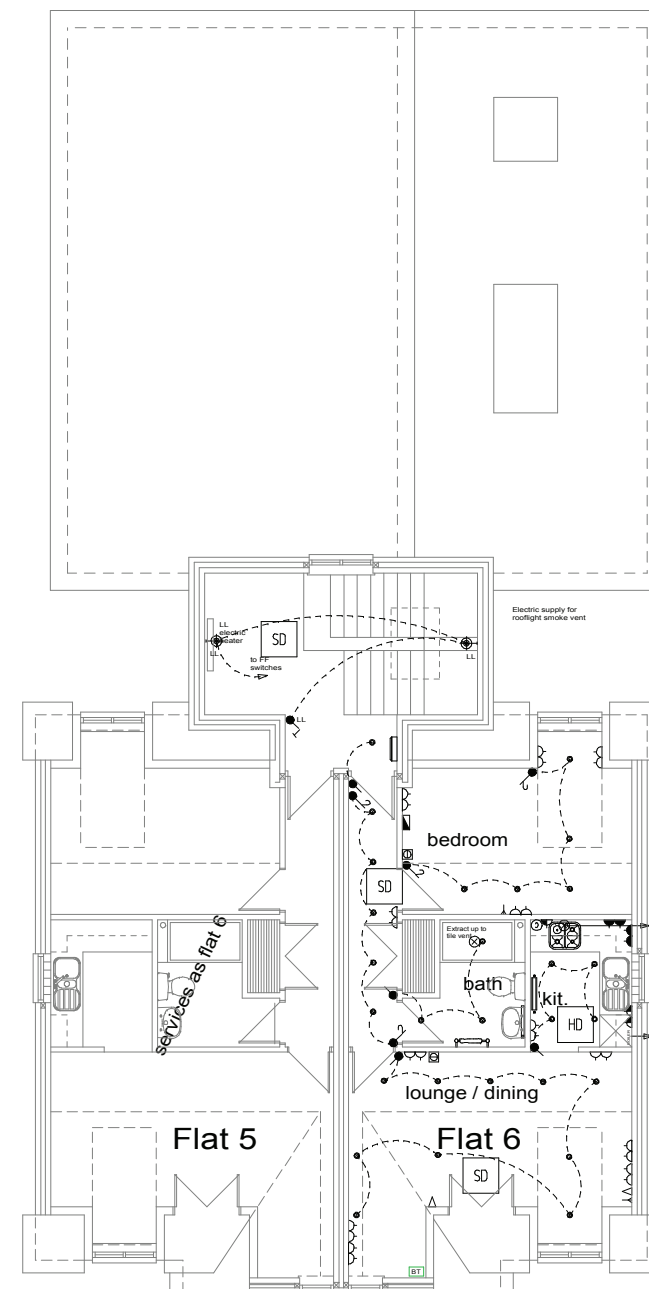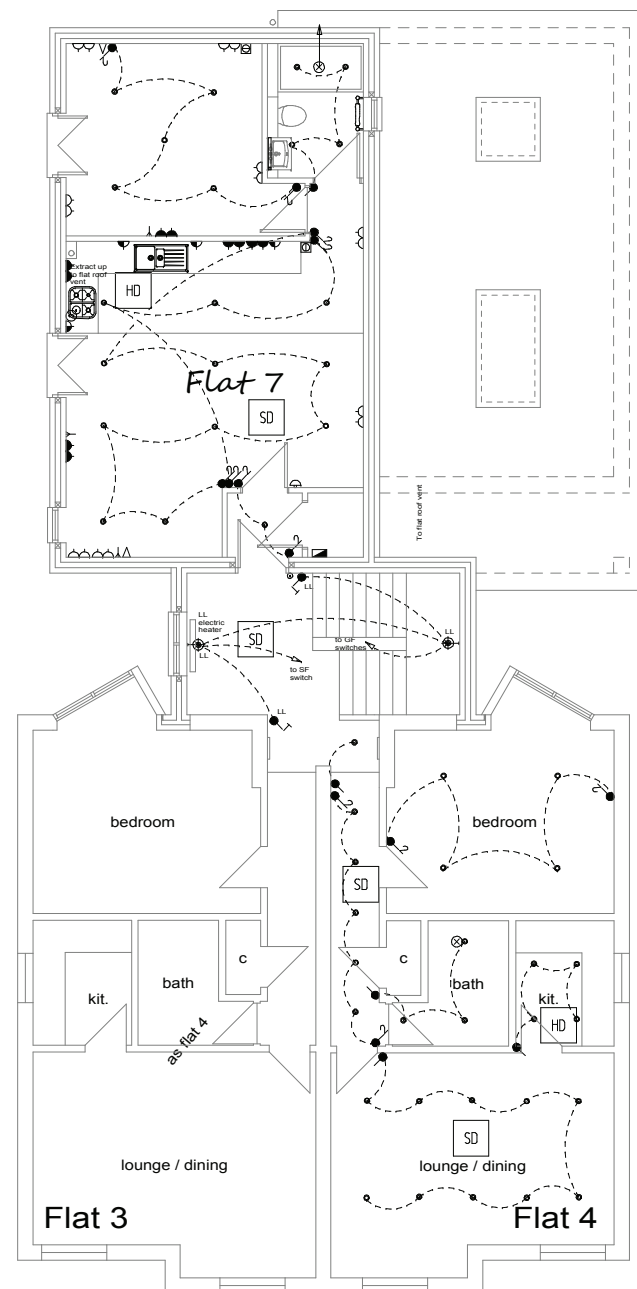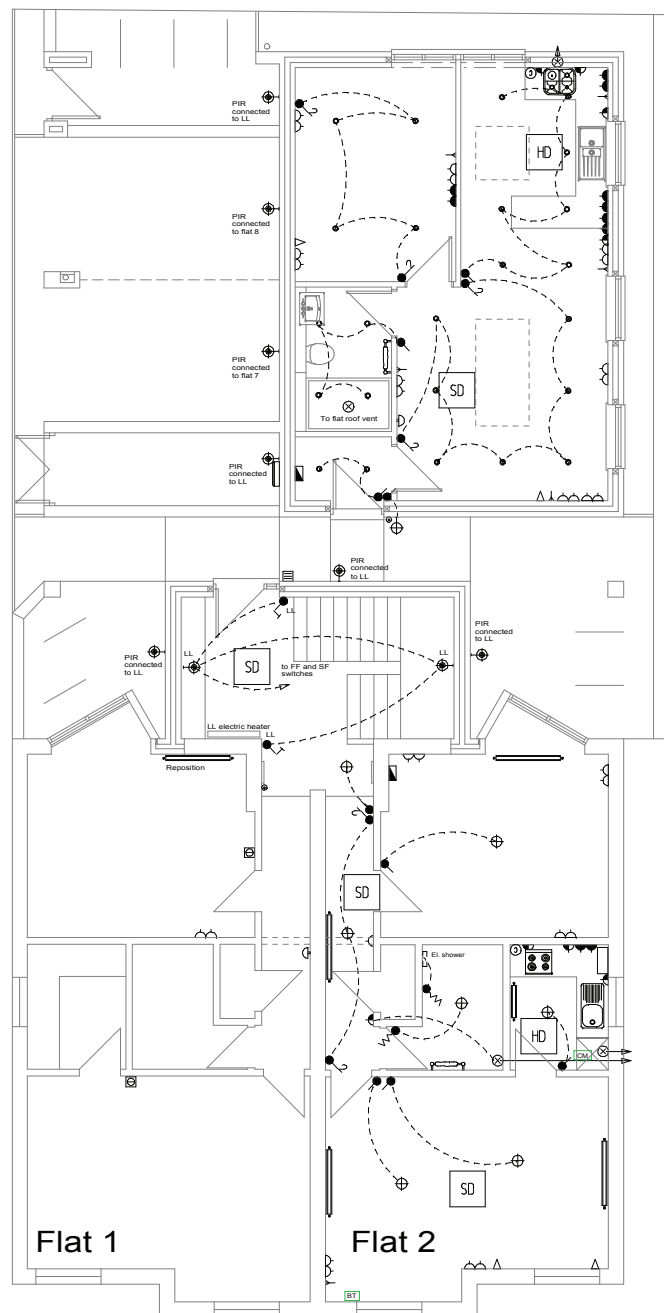

THE GENERAL CONTRACTOR IS TO CHECK ALL DIMENSIONS PRIOR TO COMMENCEMENT ON SITE AND TO IMMEDIATELY REPORT ANY DISCREPANCIES TO ELY DESIGN GROUP. SIMILARLY REPORT ANY UNEXPLAINED SITE FEATURES NOT SHOWN ON THE DRAWING.

THE COPYRIGHT OF THIS DRAWING IS RETAINED BY ELY DESIGN GROUP

THIS DRAWING MUST BE READ IN CONJUNCTION WITH THE CONSTRUCTION NOTES AND ENGINEER'S DESIGN AND DRAWINGS IF APPLICABLE

DO NOT SCALE FROM THIS DRAWING

B 25.10.17 Telephone point added to symbol key
 CONTRACT ISSUE

ELY DESIGN GROUP
 Architecture by Professionals
 3 Short Road, STRETHAM, Ely, Cambs. CB6 3LS.
 T: 01353 649649 M: 07939 158482
 www.elydesigngroup.co.uk

Client

Project

Drawing Title
 SERVICES

Drawing No.
 EDG/13/34/9B

Scales: 1:100
 Date: JAN. '14
 Drawn by: AJN