



# LOFT CONVERSIONS



front

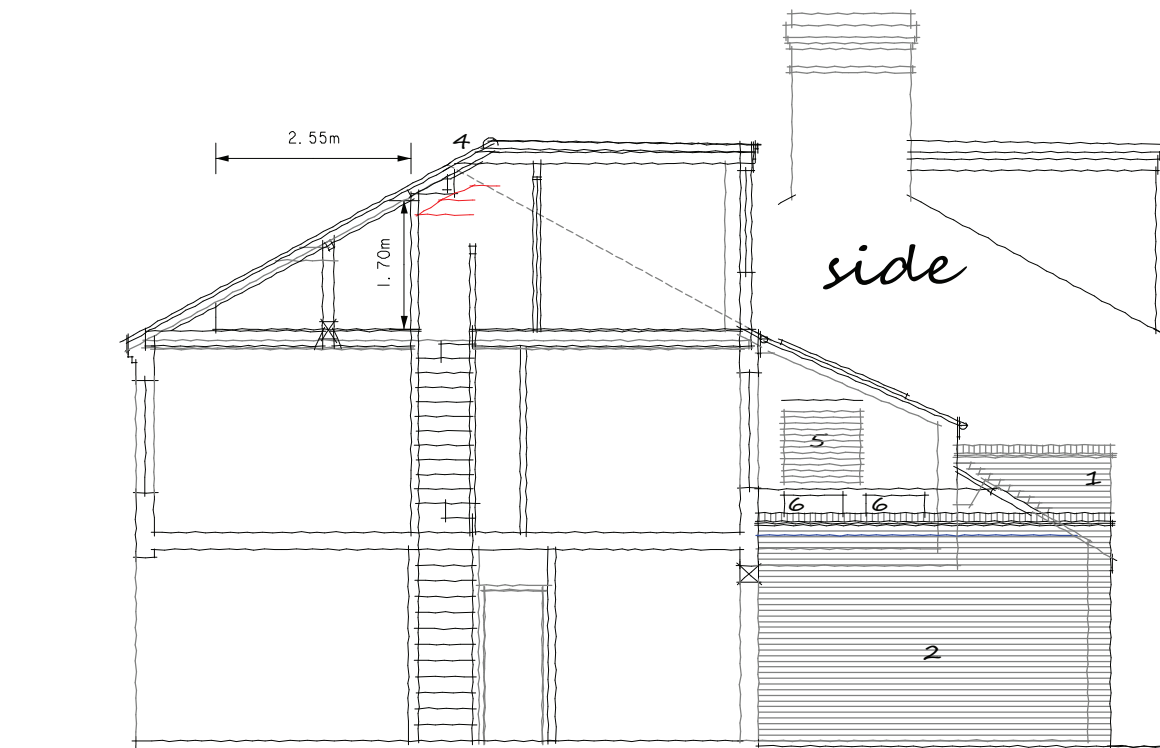


side / section

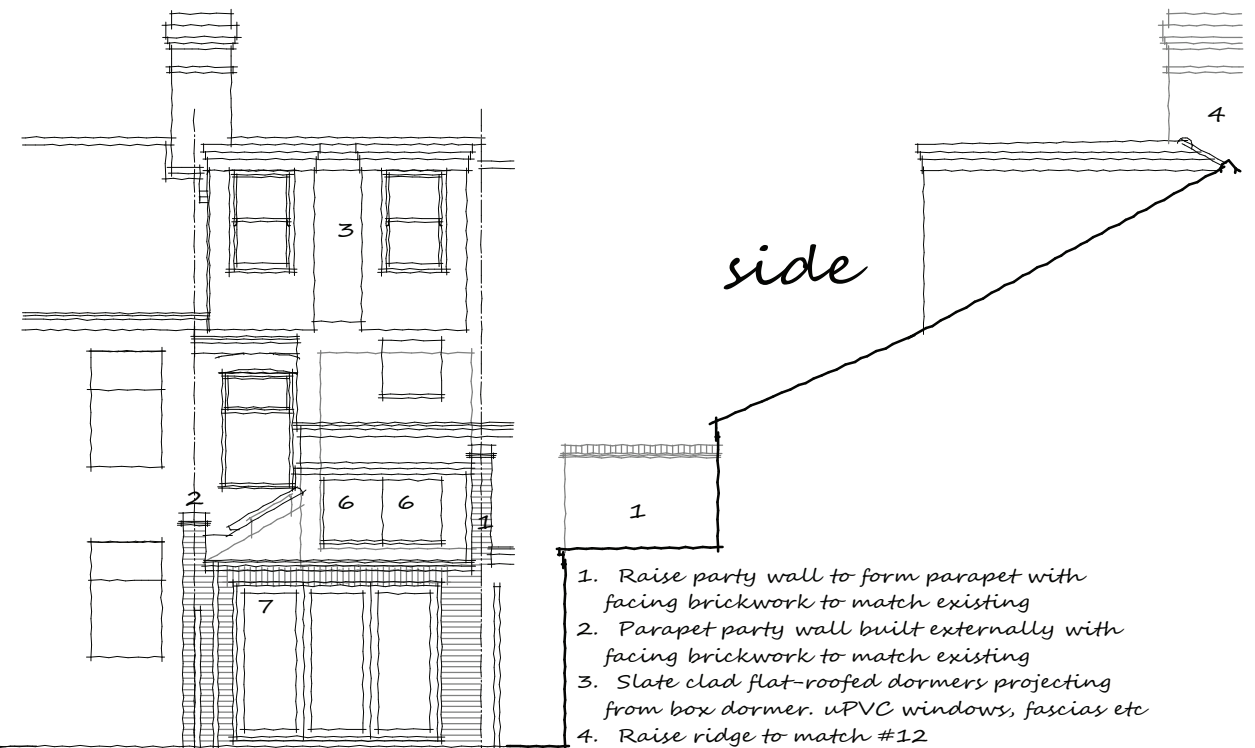


rear


1. Raise party wall to form parapet with facing brickwork to match existing
2. Parapet party wall built externally with facing brickwork to match existing
3. Slate clad flat-roofed dormers projecting from box dormer. uPVC windows, fascias etc
4. Raise ridge to match #12
5. Brick up window. B'work to be recessed by 25mm
6. Velux electric operated top-hung rooflights
7. Aluminium bi-fold doors - colour to be agreed
8. Slate finished extension roof

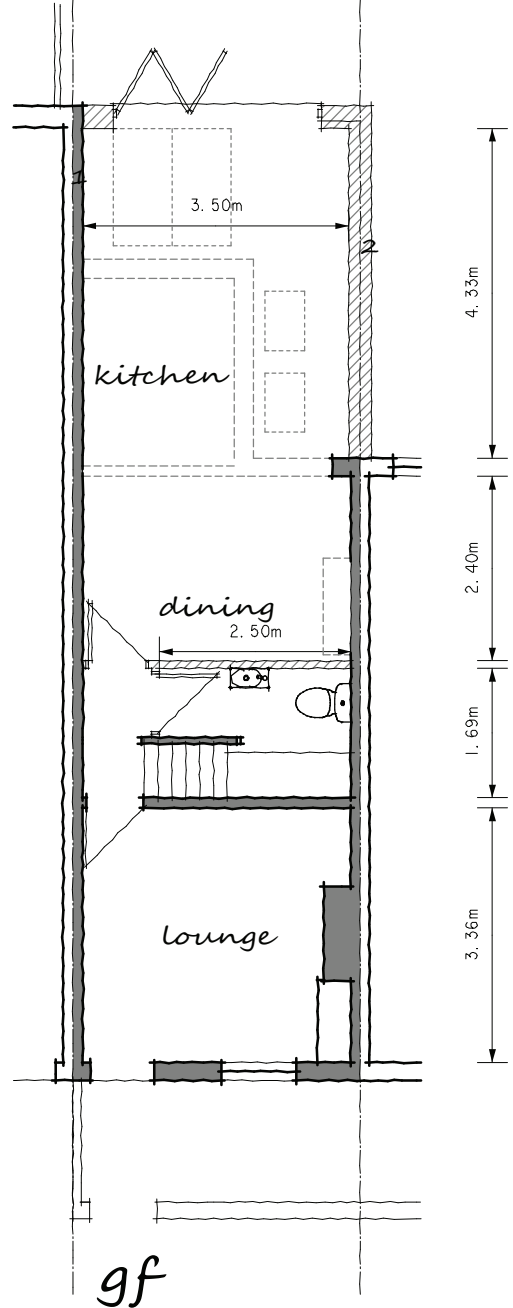


gf

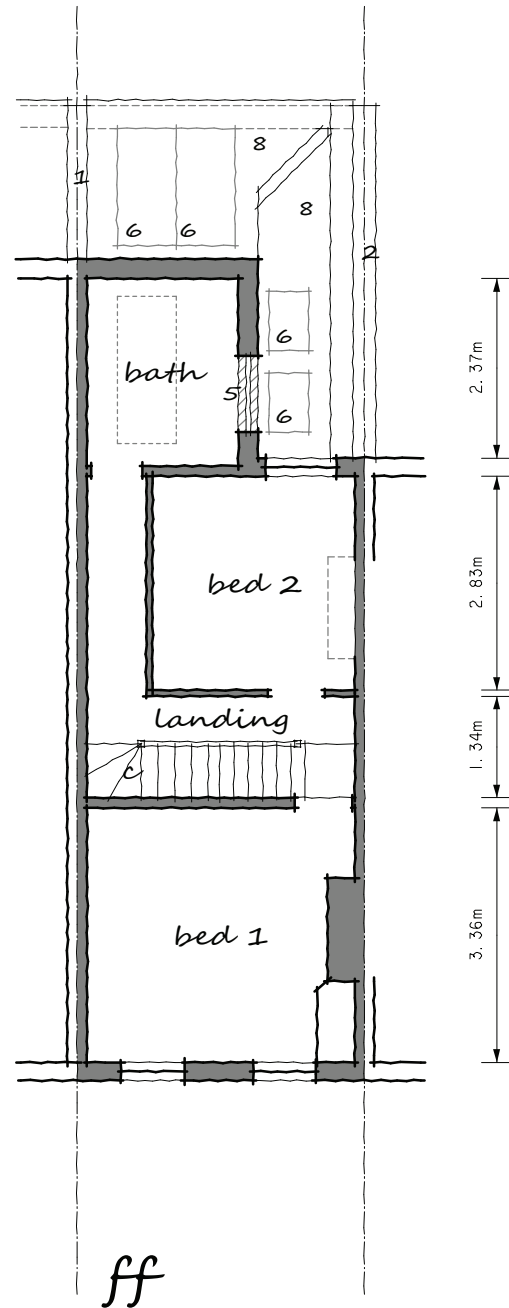

ff

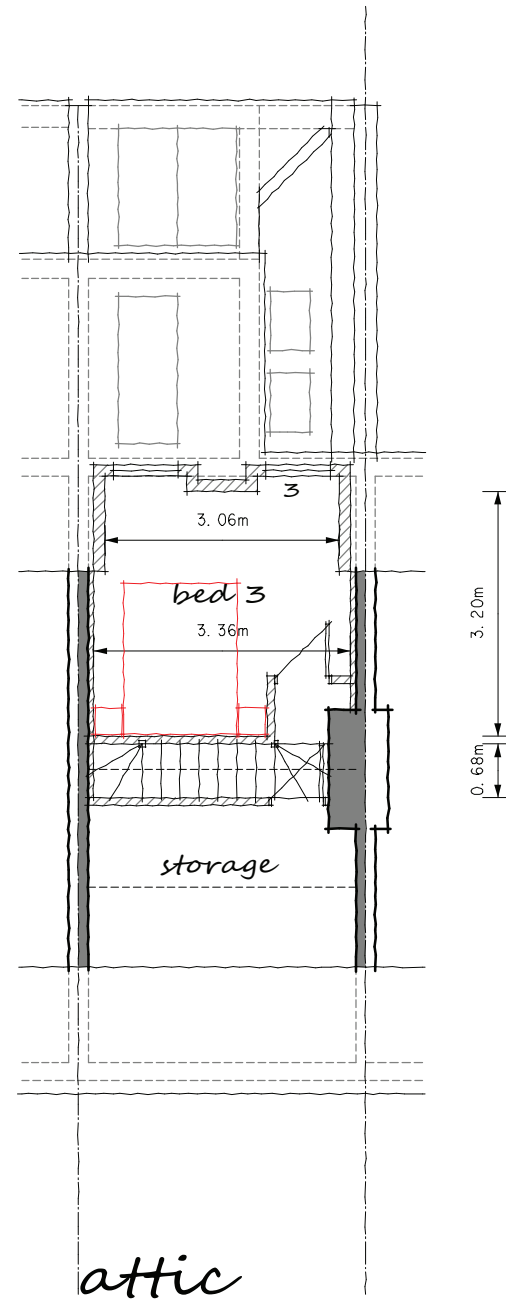

attic

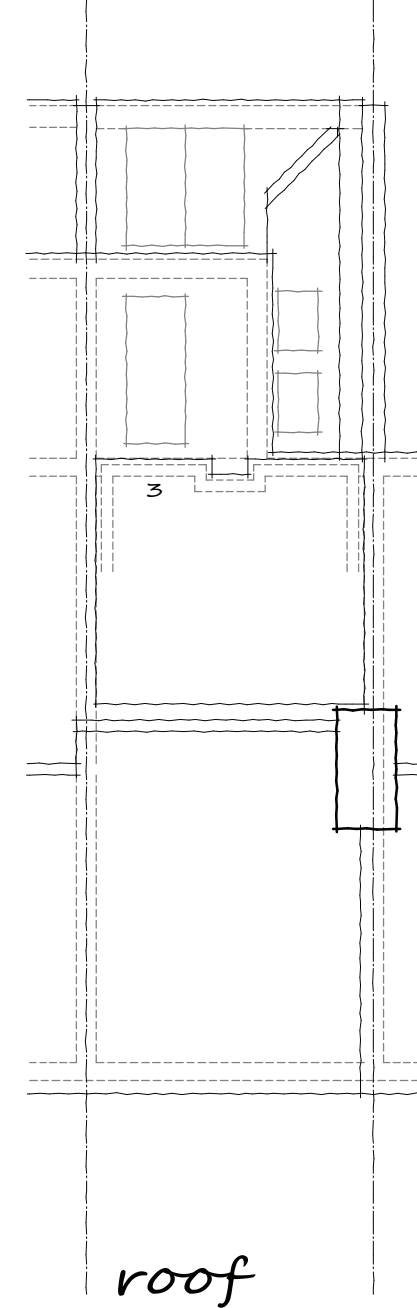


roof

THE GENERAL CONTRACTOR IS TO CHECK ALL DIMENSIONS PRIOR TO COMMENCEMENT ON SITE AND TO IMMEDIATELY REPORT ANY DISCREPANCIES TO ELY DESIGN GROUP. SIMILARLY REPORT ANY UNEXPLAINED SITE FEATURES NOT SHOWN ON THE DRAWING.

THE COPYRIGHT OF THIS DRAWING IS RETAINED BY ELY DESIGN GROUP

THIS DRAWING MUST BE READ IN CONJUNCTION WITH THE CONSTRUCTION NOTES AND ENGINEER'S DESIGN AND DRAWINGS IF APPLICABLE

DO NOT SCALE FROM THIS DRAWING

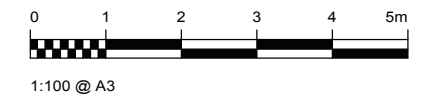

CODE DATE REVISION

**ELY DESIGN GROUP**  
 Architecture by Professionals  
 3 Short Road, STRETHAM, Ely, Cambs. CB6 3LS.  
 T: 01353 649649  
 www.elydesigngroup.co.uk




Client

Project

Drawing Title  
 SKETCH PLANS

Drawing No.  
 EDG/16/44/2

Scales: 1:100  
 Date: DEC. '16  
 Drawn by: AJN

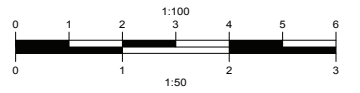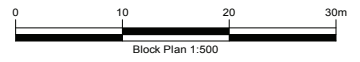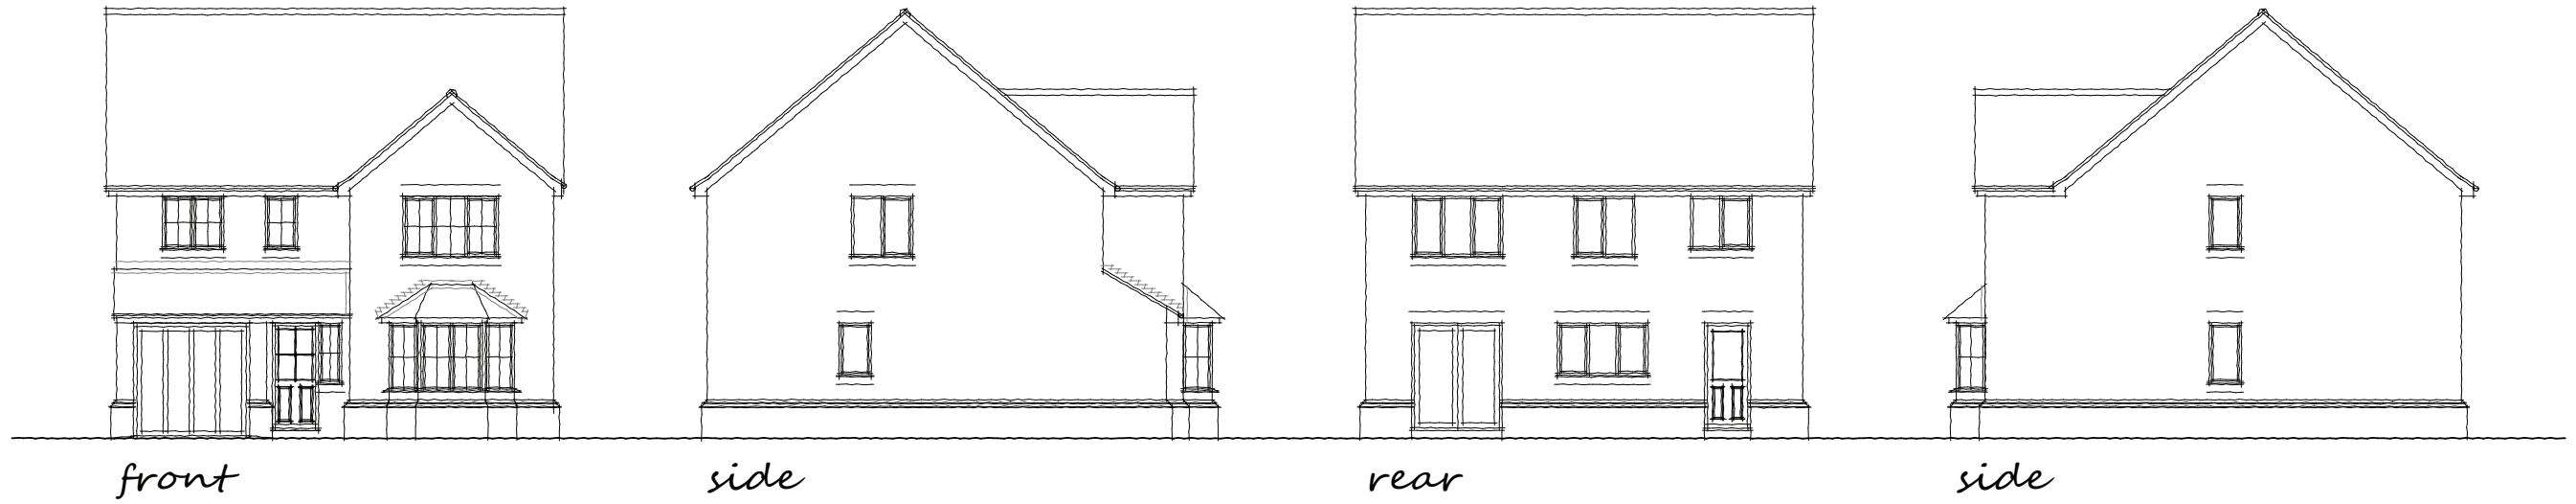


THE GENERAL CONTRACTOR IS TO CHECK ALL DIMENSIONS PRIOR TO COMMENCEMENT ON SITE AND TO IMMEDIATELY REPORT ANY DISCREPANCIES TO ELY DESIGN GROUP. SIMILARLY REPORT ANY UNEXPLAINED SITE FEATURES NOT SHOWN ON THE DRAWING.


THE COPYRIGHT OF THIS DRAWING IS RETAINED BY ELY DESIGN GROUP.

THIS DRAWING MUST BE READ IN CONJUNCTION WITH THE CONSTRUCTION NOTES AND ENGINEER'S DESIGN AND DRAWINGS IF APPLICABLE.


DO NOT SCALE FROM THIS DRAWING.

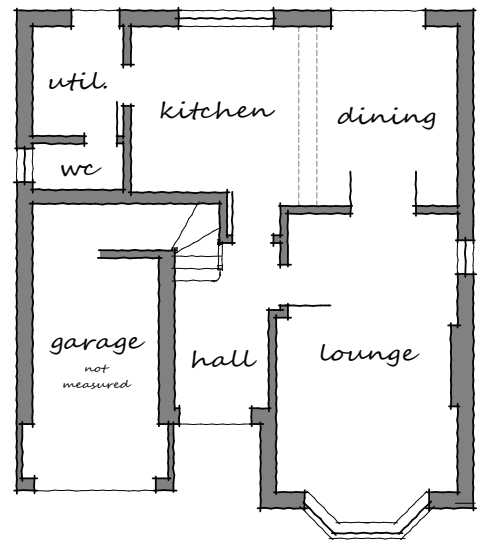

gf

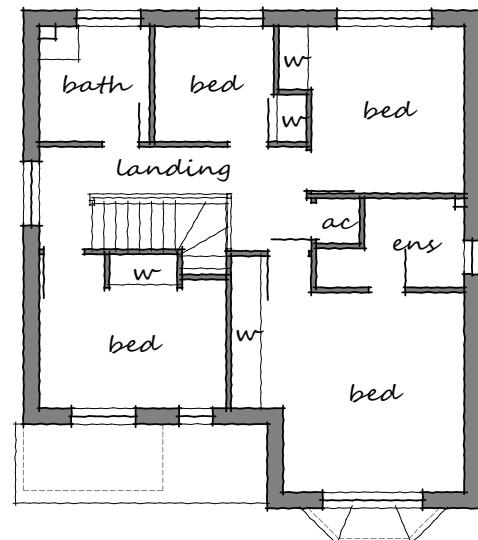

ff

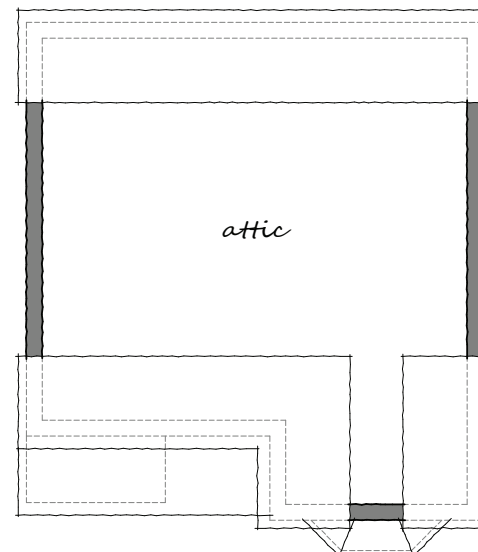

attic





**ELY DESIGN GROUP**  
ARCHITECTURE BY PROFESSIONALS  
3 SHORT ROAD, STRETHAM  
ELY, CAMBS, CB6 3LS  
T: 01353 649649  
WWW.ELYDESIGNGROUP.CO.UK

CLIENT





PROJECT

DRAWING TITLE  
EXISTING PLANS AND ELEVATIONS

DRAWING NO. EDG/17/44/1 SCALES: 1:100 DATE: DEC. '17  
REV: . DRAWN BY: AJN

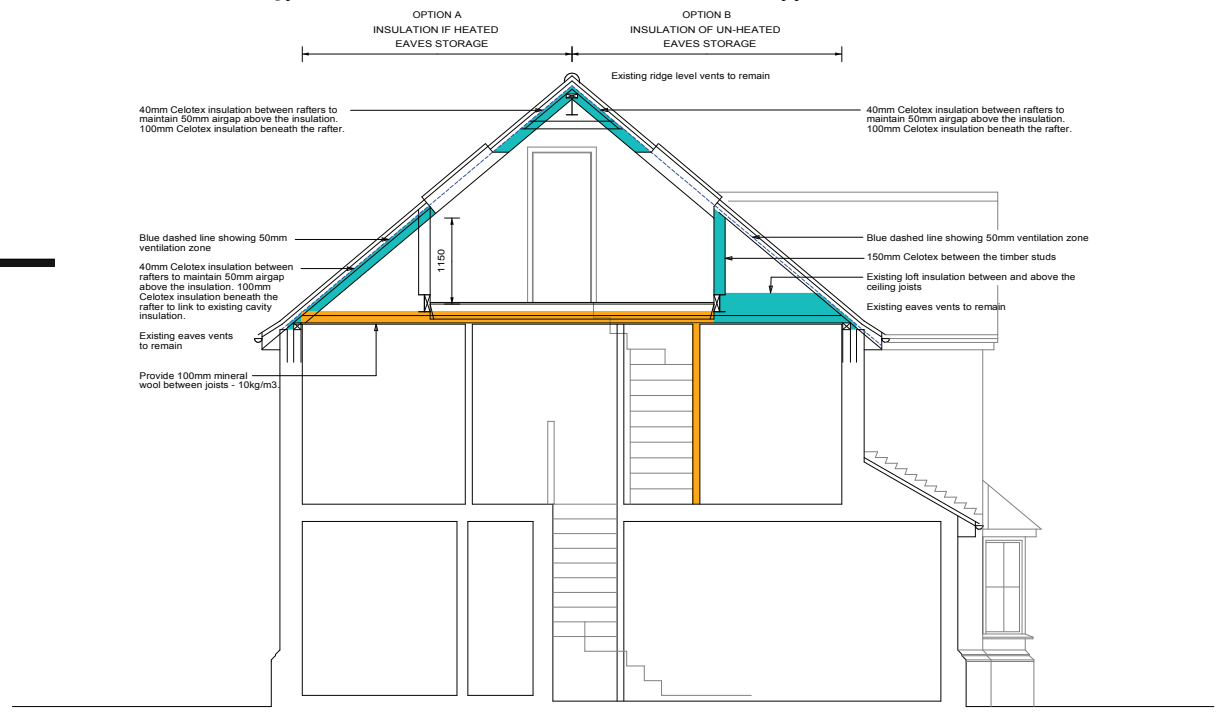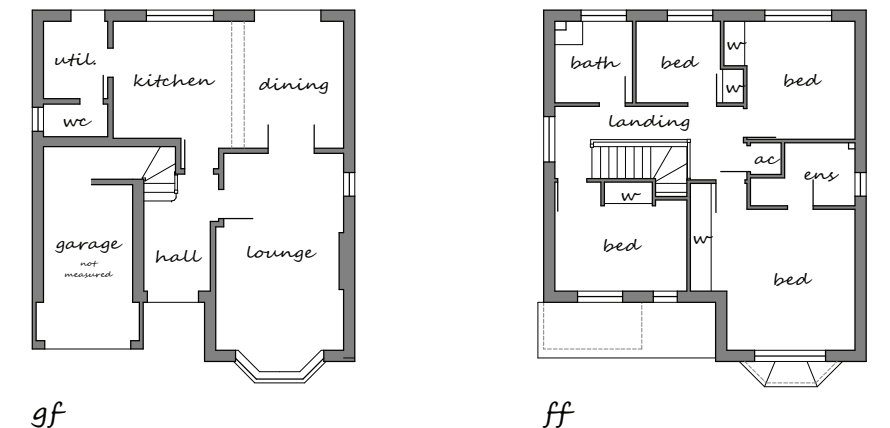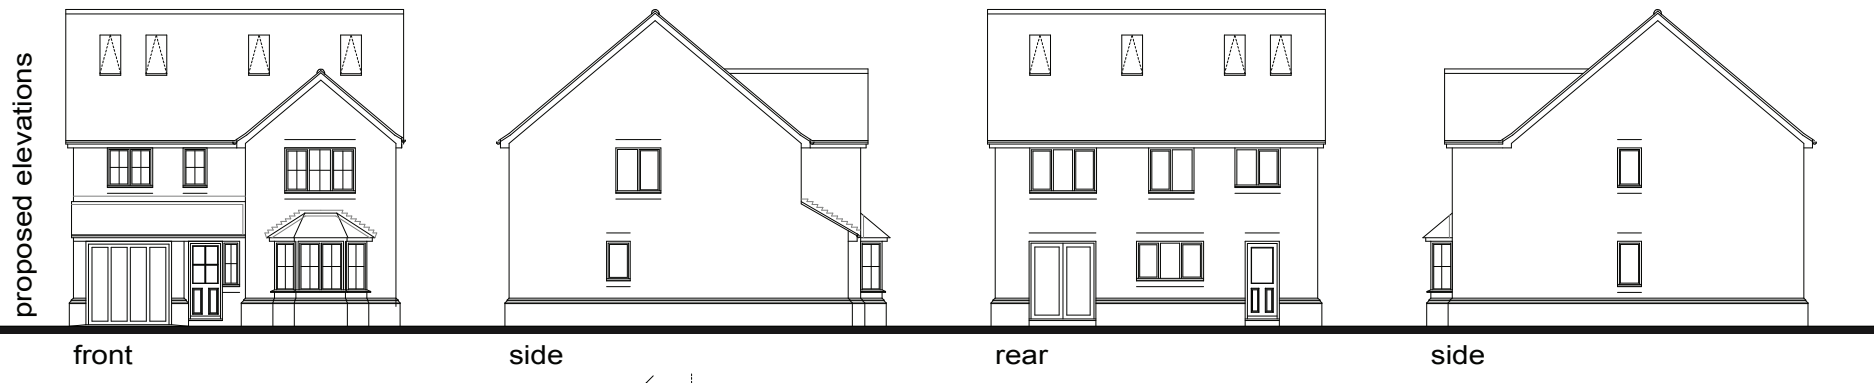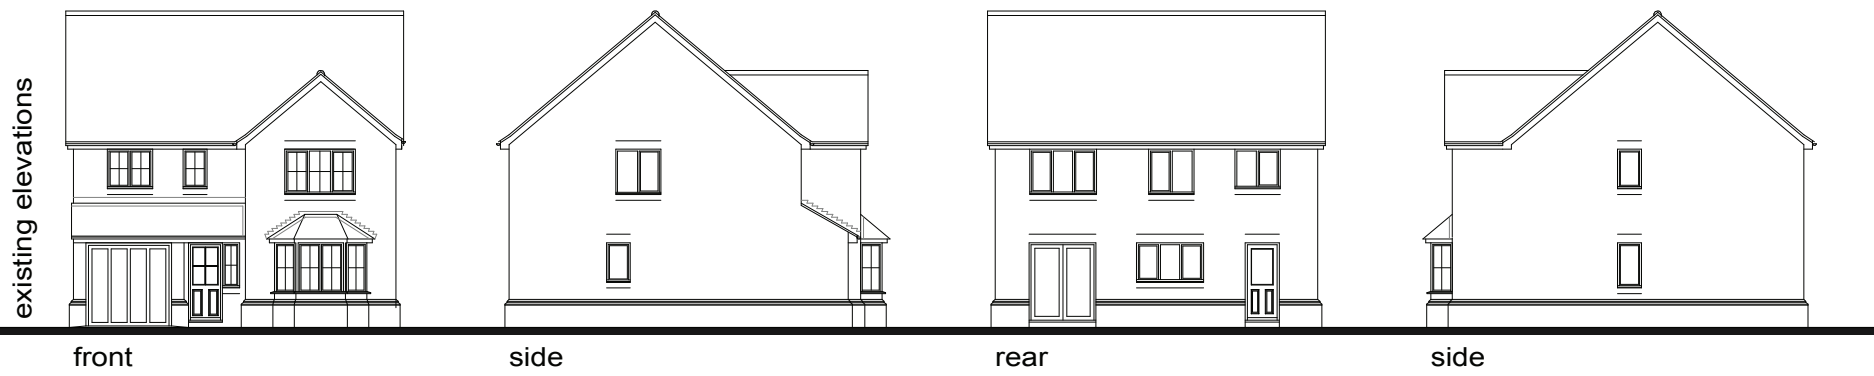

schematic section

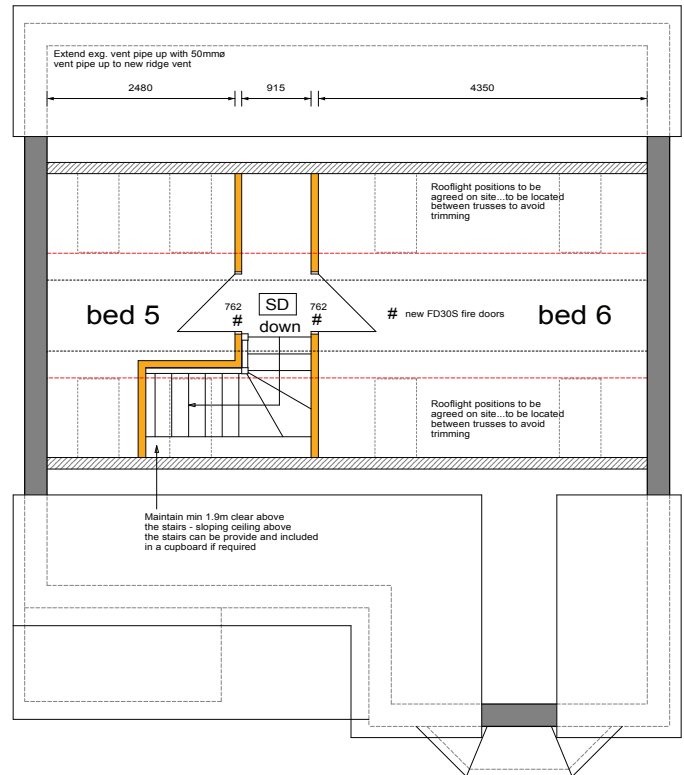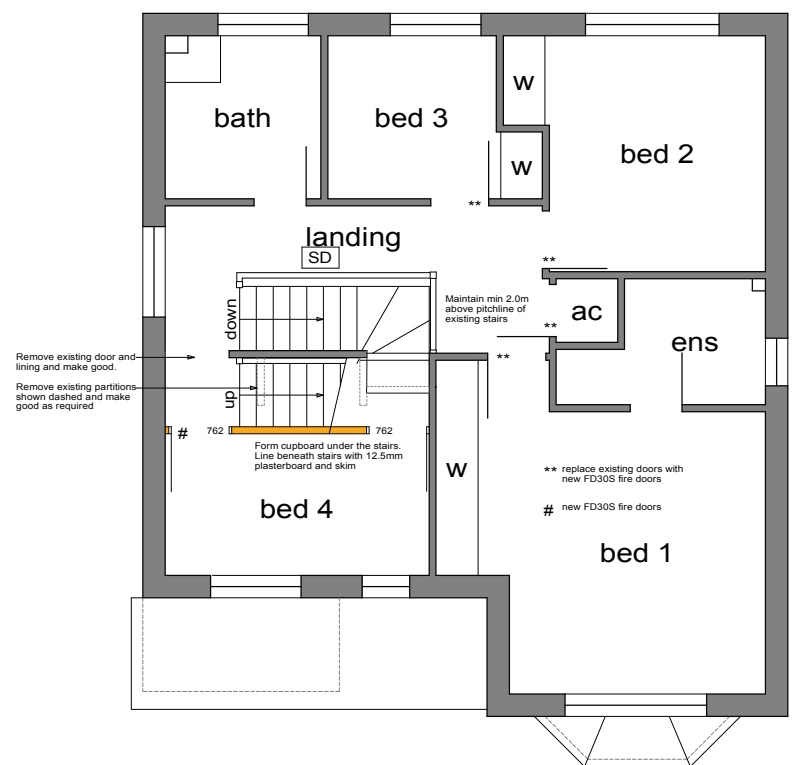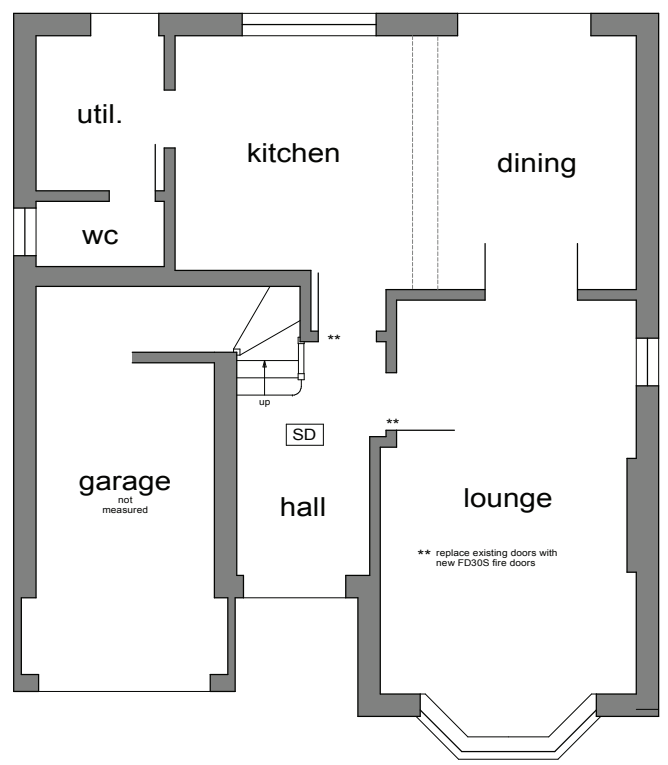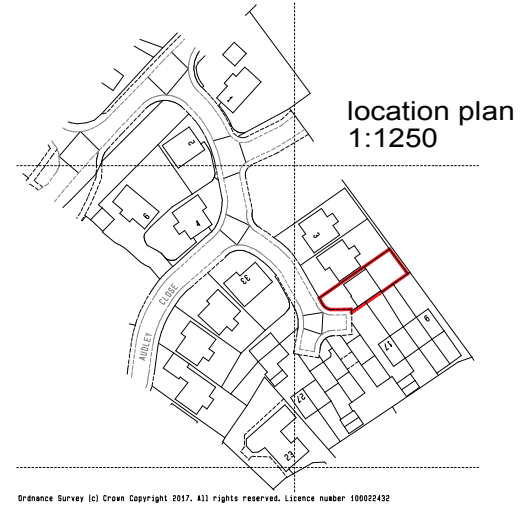

- New 150 stud partition
- New 100 stud partition with and insulated with 50mm un-faced fibreglass (min. 10kg/m3)
- Existing structure
- Smoke detector

THE GENERAL CONTRACTOR IS TO CHECK ALL DIMENSIONS PRIOR TO COMMENCEMENT ON SITE AND TO IMMEDIATELY REPORT ANY DISCREPANCIES TO ELY DESIGN GROUP. SIMILARLY REPORT ANY UNEXPLAINED SITE FEATURES NOT SHOWN ON THE DRAWING.

THE COPYRIGHT OF THIS DRAWING IS RETAINED BY ELY DESIGN GROUP

THIS DRAWING MUST BE READ IN CONJUNCTION WITH THE CONSTRUCTION NOTES AND ENGINEER'S DESIGN AND DRAWINGS IF APPLICABLE

DO NOT SCALE FROM THIS DRAWING

**ELY DESIGN GROUP**  
ARCHITECTURE BY PROFESSIONALS

3 SHORT ROAD, STRETHAM  
ELY, CAMBS, CB6 3LS  
T: 01353 649649  
WWW.ELYDESIGNGROUP.CO.UK

CLIENT


PROJECT

DRAWING TITLE  
WORKING DRAWING

DRAWING NO. EDG/17/44/10  
SCALES: 1:50, 1:100, 1:1250  
DATE: DEC. '17  
REV: .  
DRAWN BY: AJN




**FRONT**

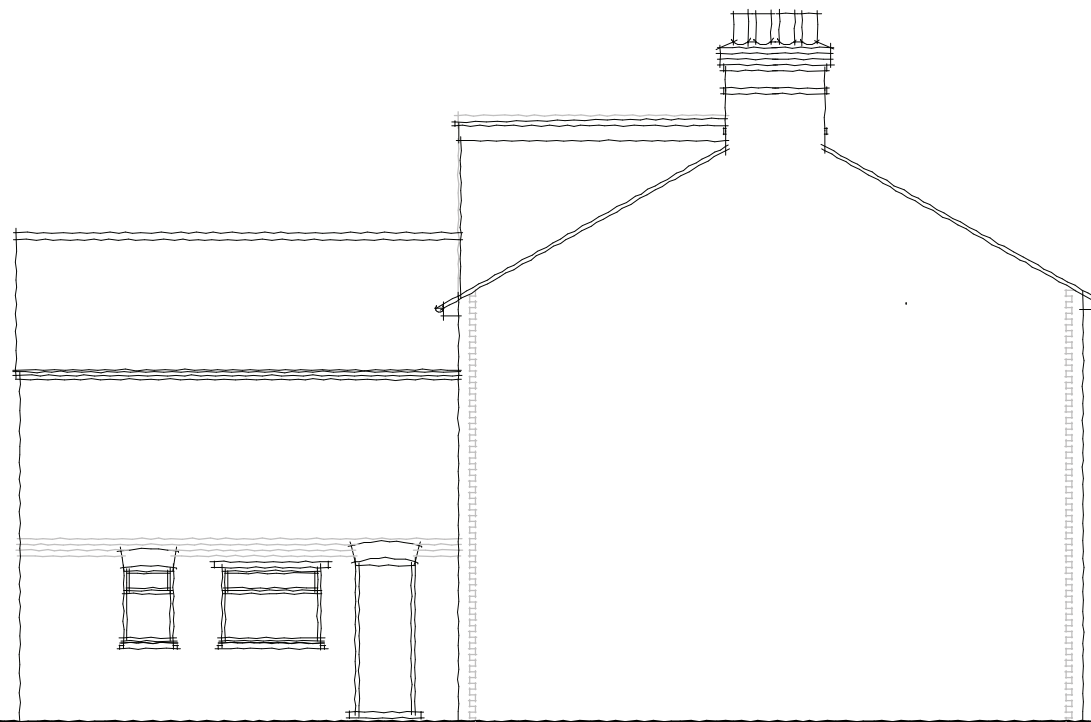


**SIDE**




**REAR**

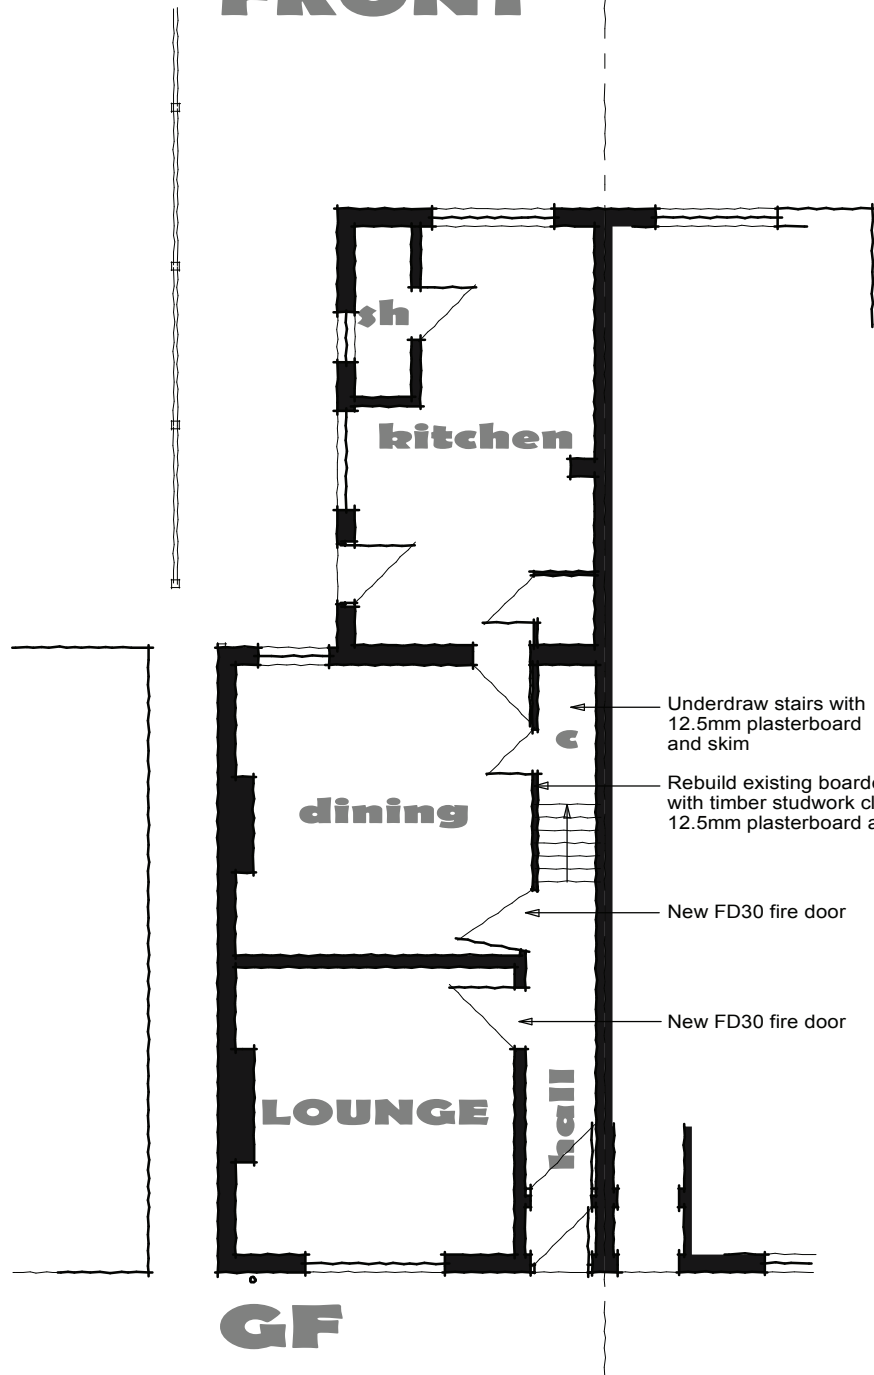

**GF**

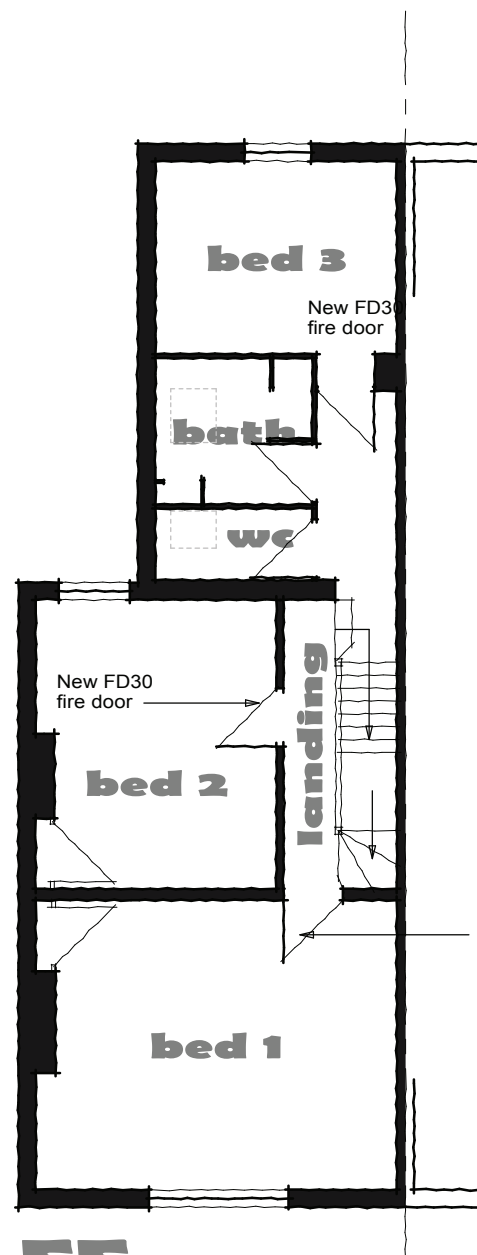

**FF**

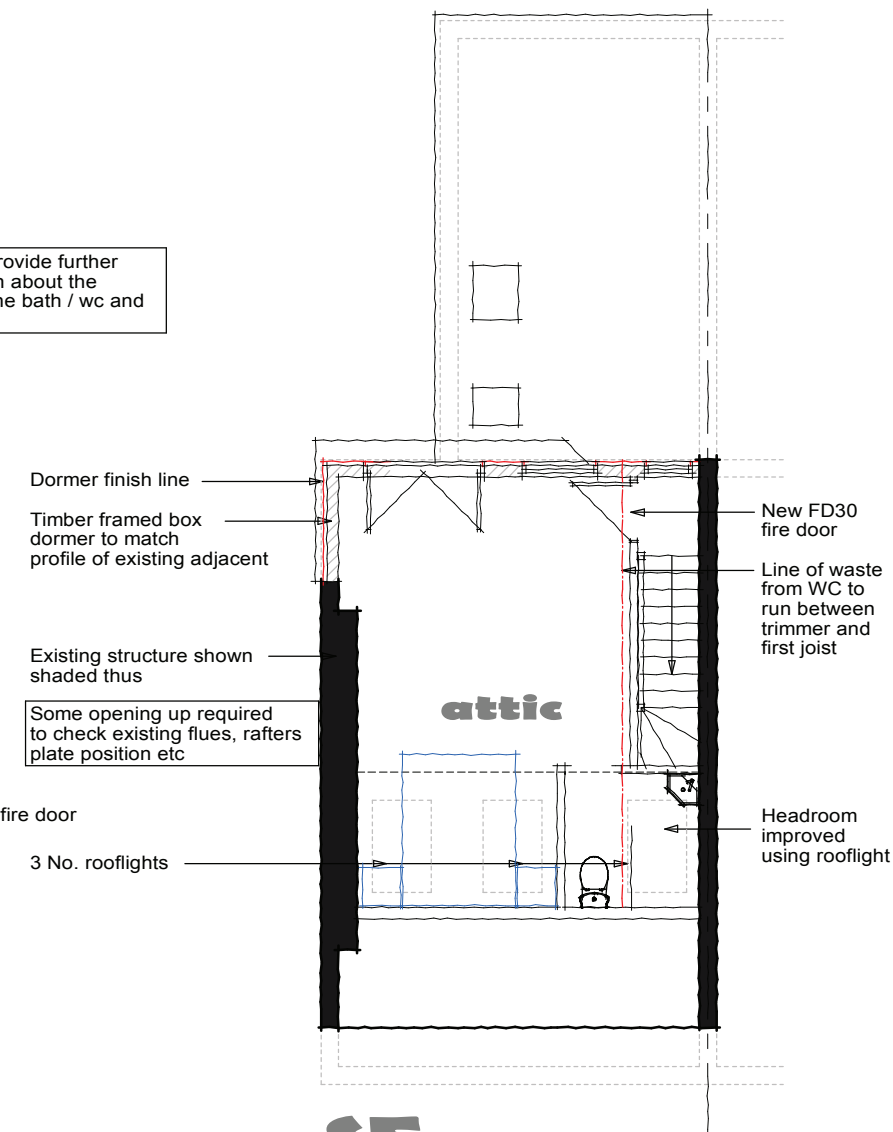


**SF**

THE GENERAL CONTRACTOR IS TO CHECK ALL DIMENSIONS PRIOR TO COMMENCEMENT ON SITE AND TO IMMEDIATELY REPORT ANY DISCREPANCIES TO ELY DESIGN GROUP. SIMILARLY REPORT ANY UNEXPLAINED SITE FEATURES NOT SHOWN ON THE DRAWING.

THE COPYRIGHT OF THIS DRAWING IS RETAINED BY ELY DESIGN GROUP

THIS DRAWING MUST BE READ IN CONJUNCTION WITH THE CONSTRUCTION NOTES AND ENGINEER'S DESIGN AND DRAWINGS IF APPLICABLE

DO NOT SCALE FROM THIS DRAWING

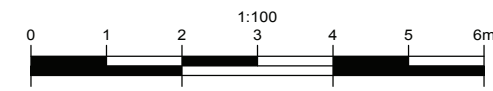

**ELY DESIGN GROUP**  
 ARCHITECTURE BY PROFESSIONALS

3 SHORT ROAD, STRETHAM  
 ELY, CAMBS. CB6 3LS  
 T: 01353 649649  
 WWW.ELYDESIGNGROUP.CO.UK

CLIENT

PROJECT

DRAWING TITLE  
 SKETCH PLANS

DRAWING No. EDG/18/14/3  
 SCALES: 1:100  
 DATE: MAY '18  
 REV: B  
 DRAWN BY: AJN